



COUNTY ROAD 20

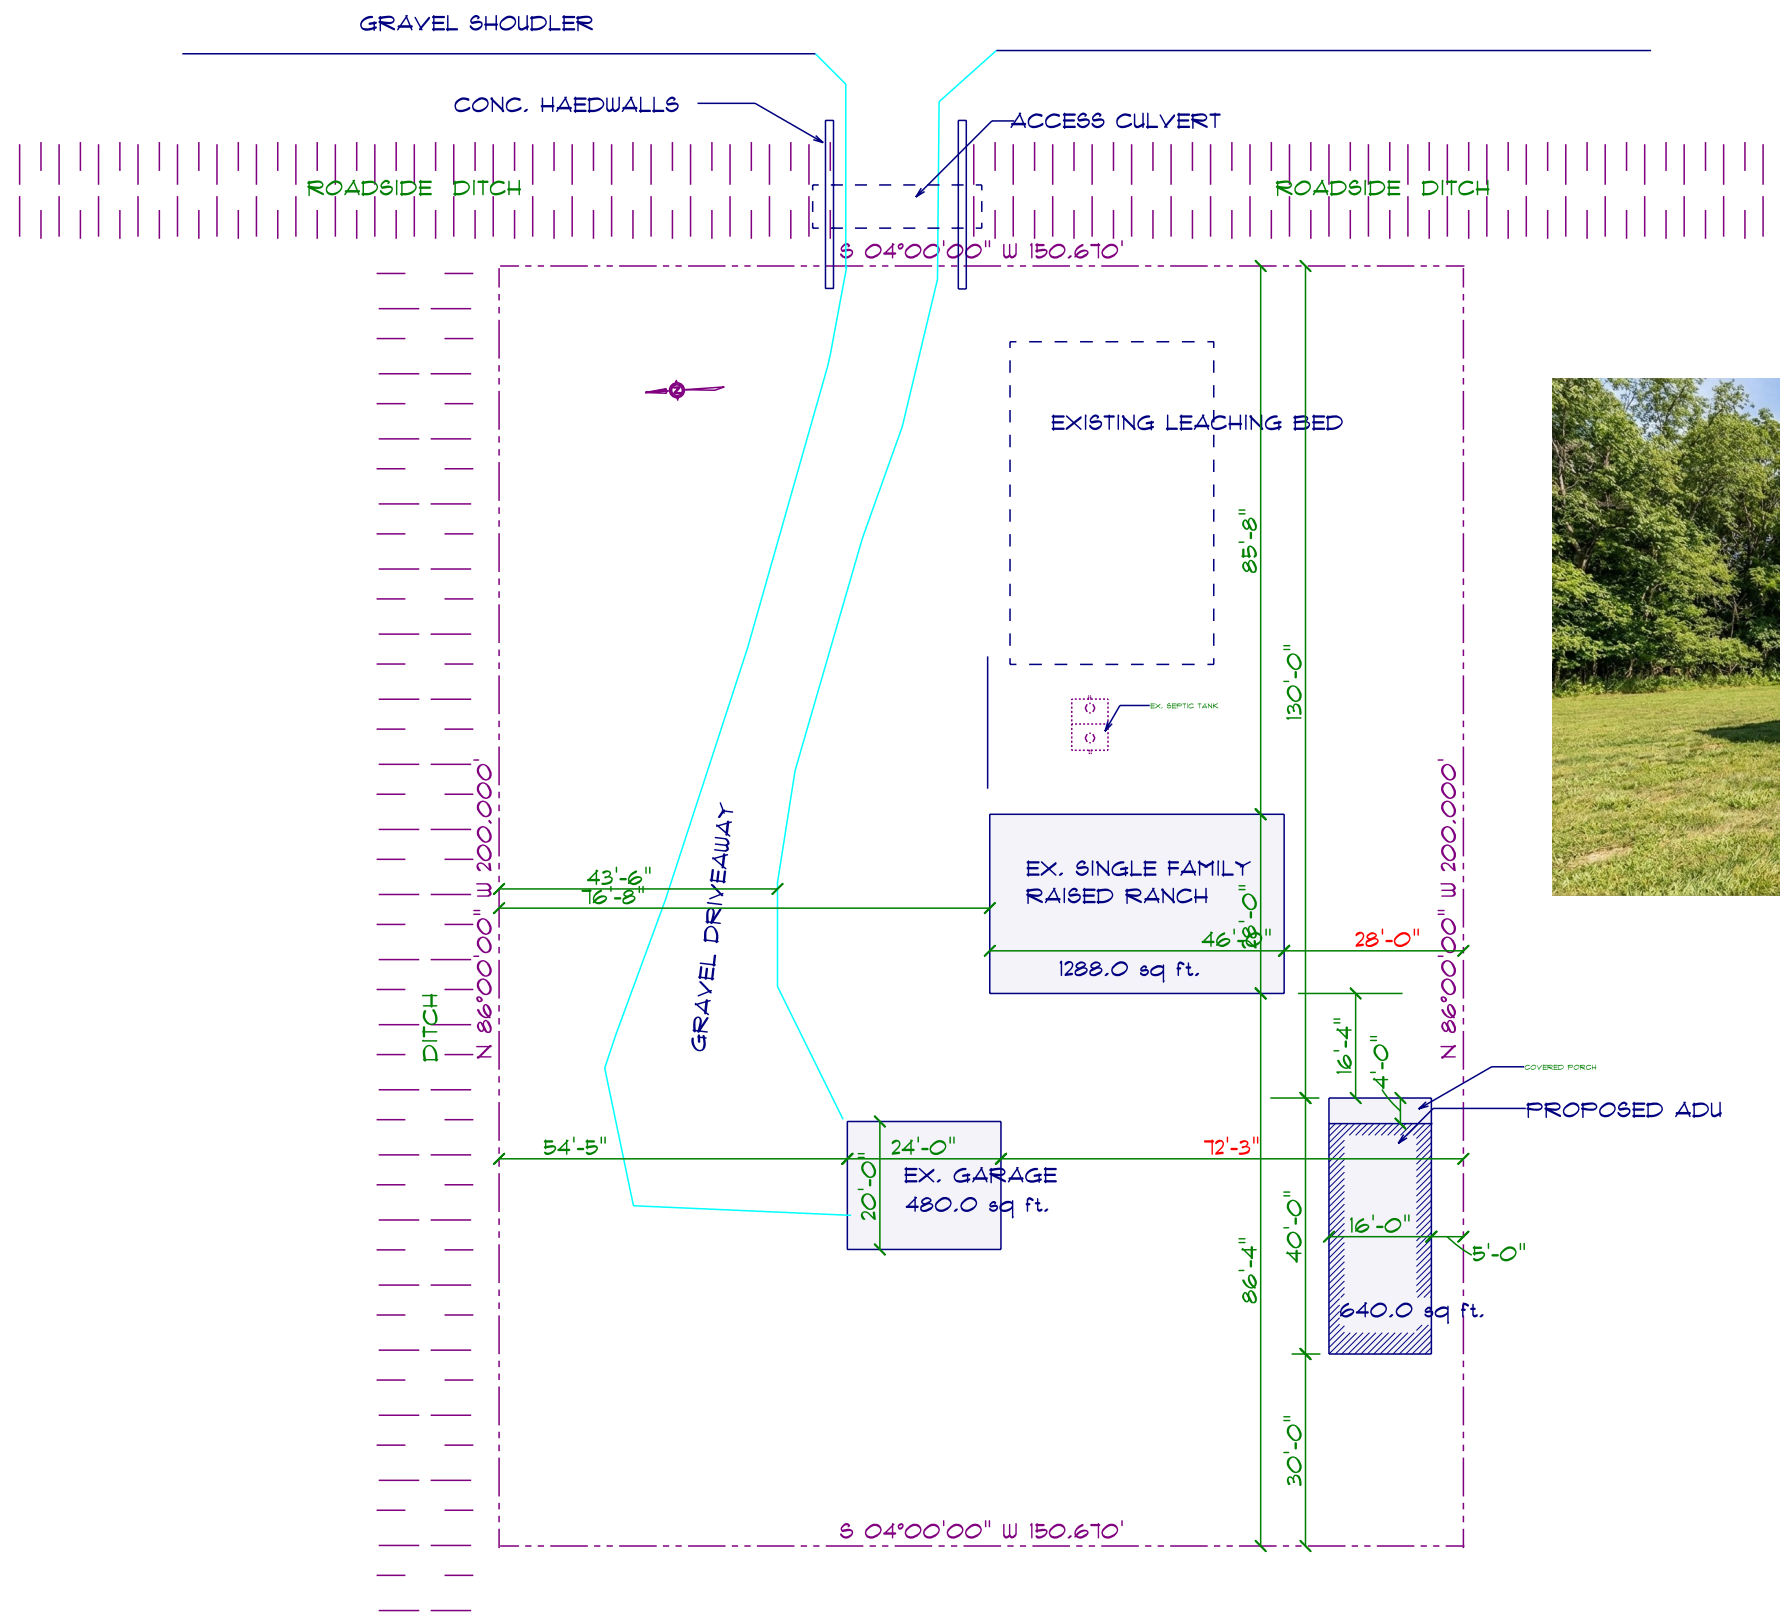

DRAWING SCHEDULE	
SITE PLAN	1
FLOOR PLAN	2
ELEVATIONS	3
SECTIONS	4


SITE PLAN
SCALE: 1" = 30'-0"

Paula Combdon

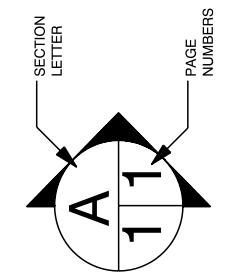

SITE PLAN

Dan Boudreau Designs
225 Herring Ave PHONE: 519 738 4859
Harrow danboudreaudesigns@gmail.com
Dan Boudreau BCIN 32825

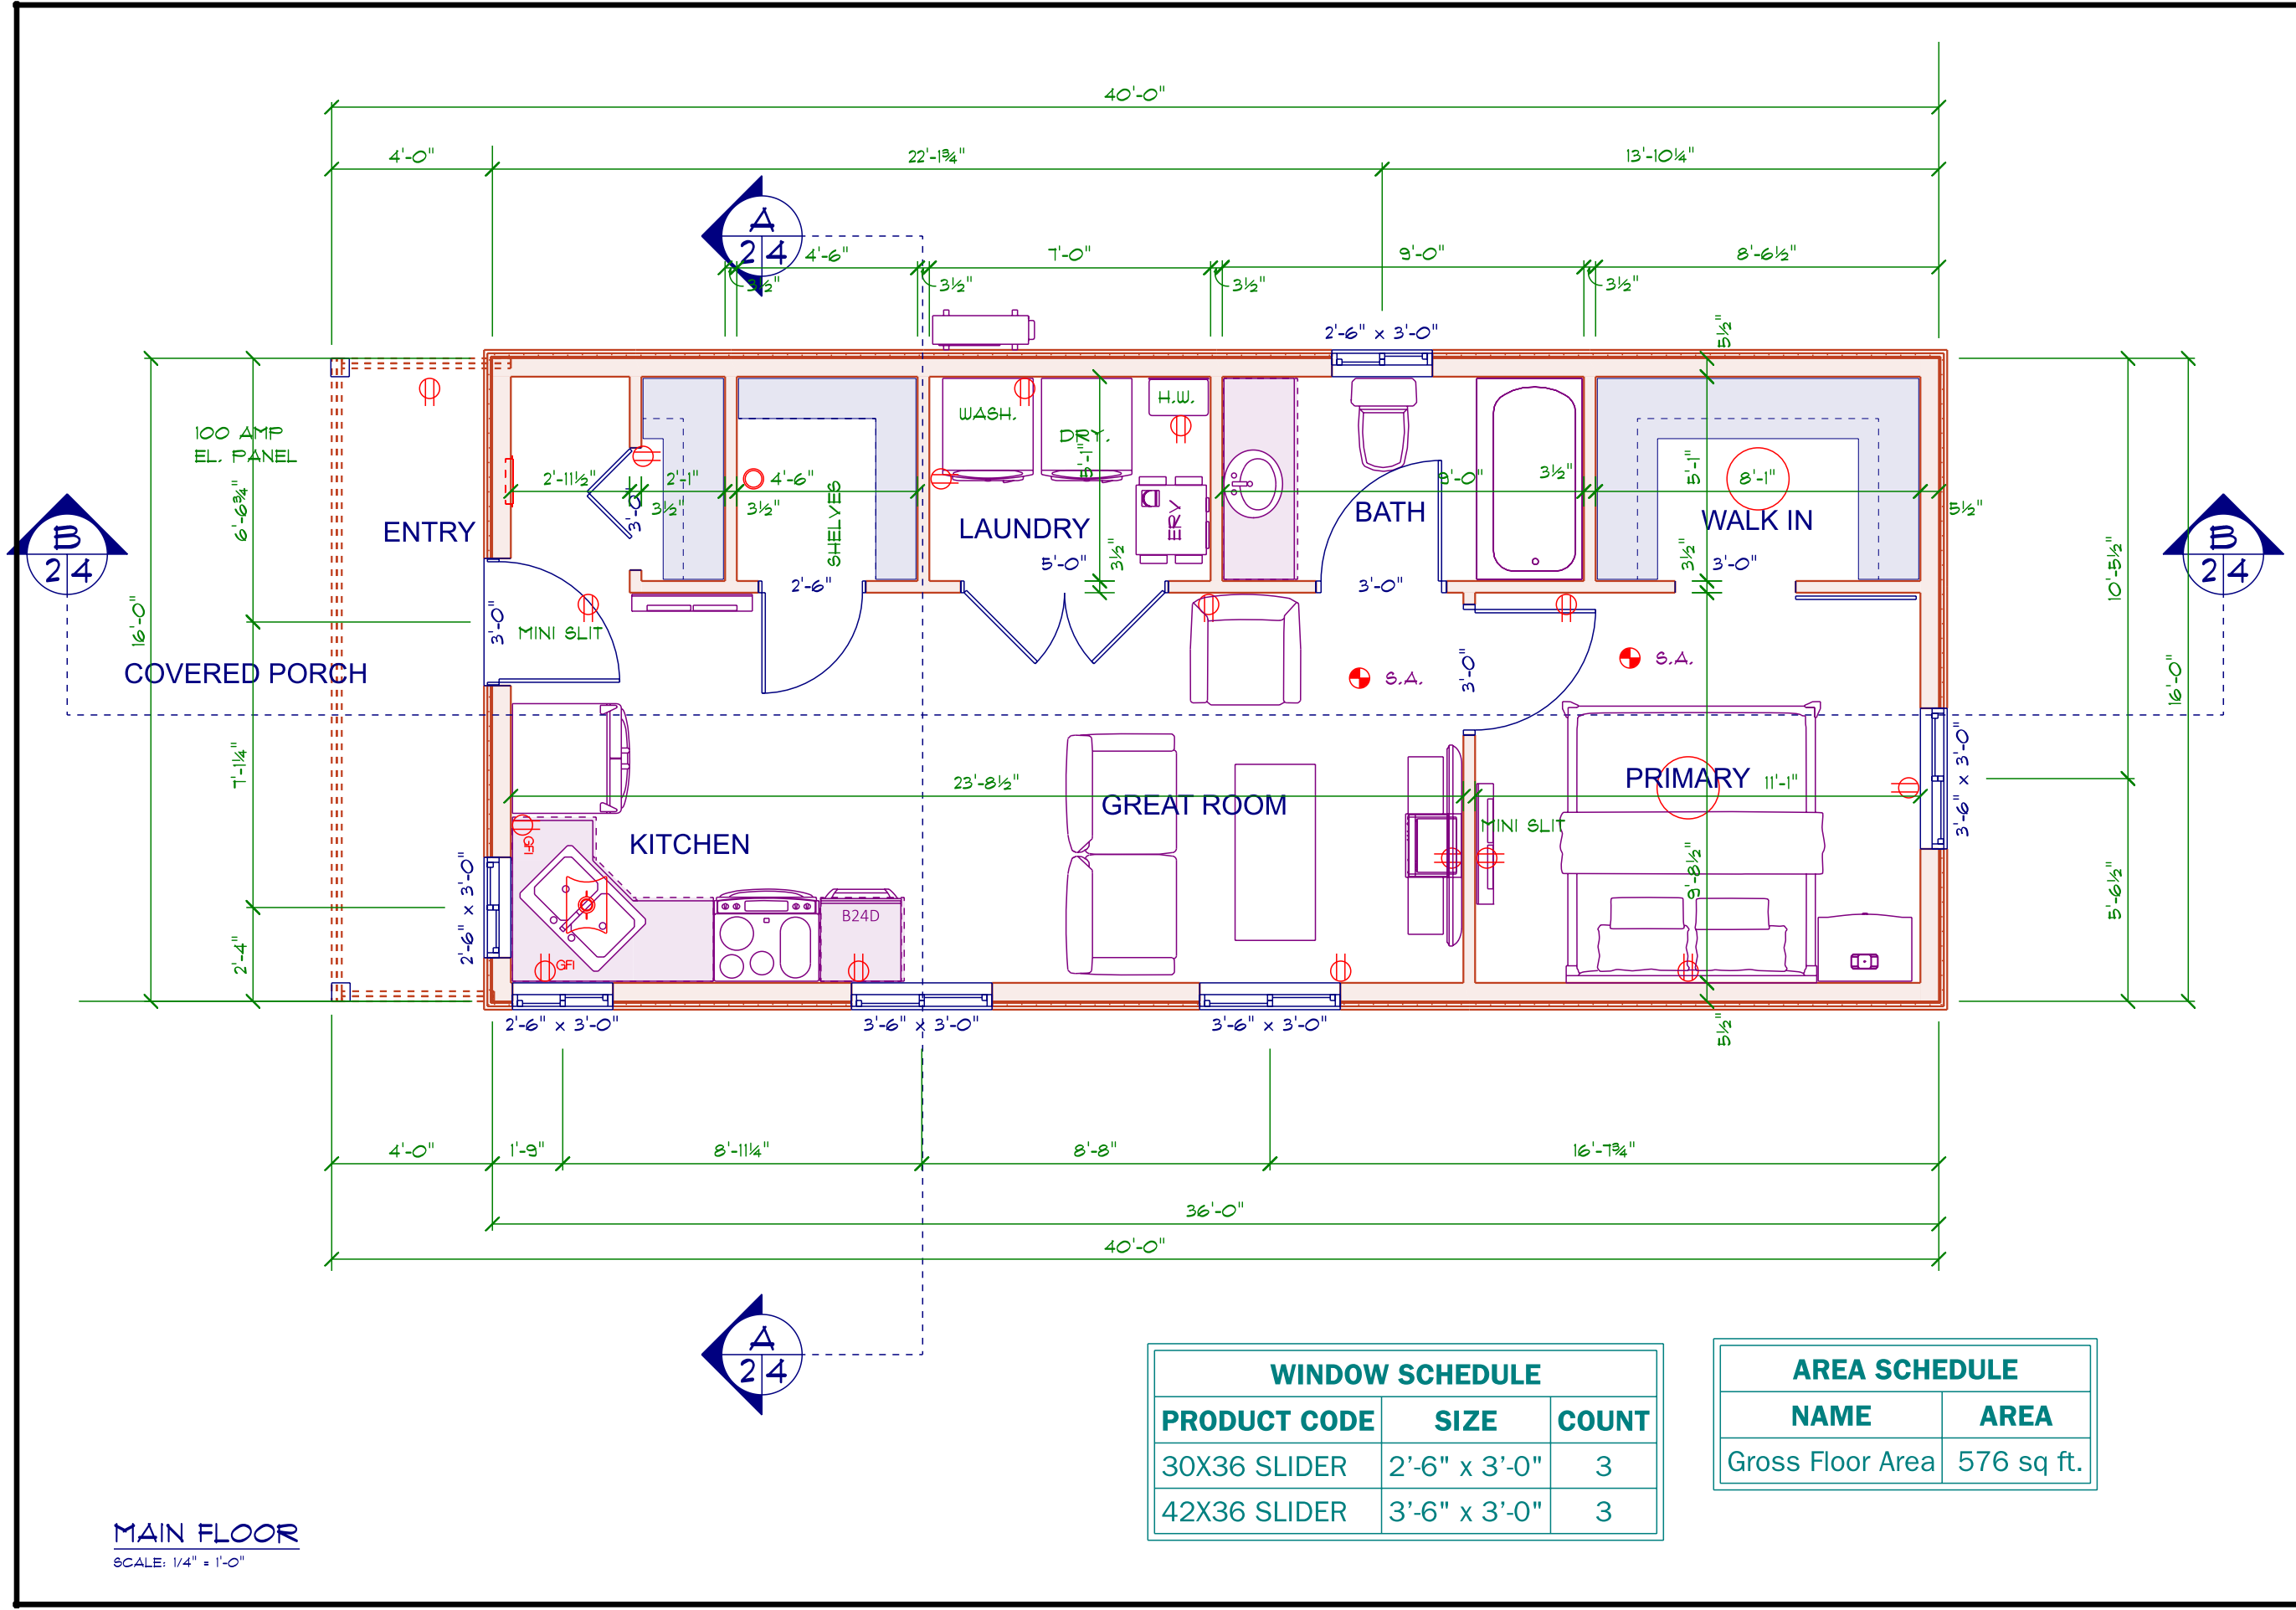

MAIN FLOOR
SCALE: 1/4" = 1'-0"


WINDOW SCHEDULE		
PRODUCT CODE	SIZE	COUNT
30X36 SLIDER	2'-6" x 3'-0"	3
42X36 SLIDER	3'-6" x 3'-0"	3

AREA SCHEDULE	
NAME	AREA
Gross Floor Area	576 sq ft.


FLOOR PLAN Dan Boudreau Designs 225 Herring Ave PHONE: 519 738 4859 Harrow danboudreadesigns@gmail.com Dan Boudreau BCIN 32825	Paula Combdon	SECTION LETTER A 11 PAGE NUMBERS
	DRAWN BY: SCALE: 1/4" = 1'-0" DATE: March 13, 2026	PAGE: 2 / 4




WEST ELEVATION
SCALE: 3/16" = 1'-0"

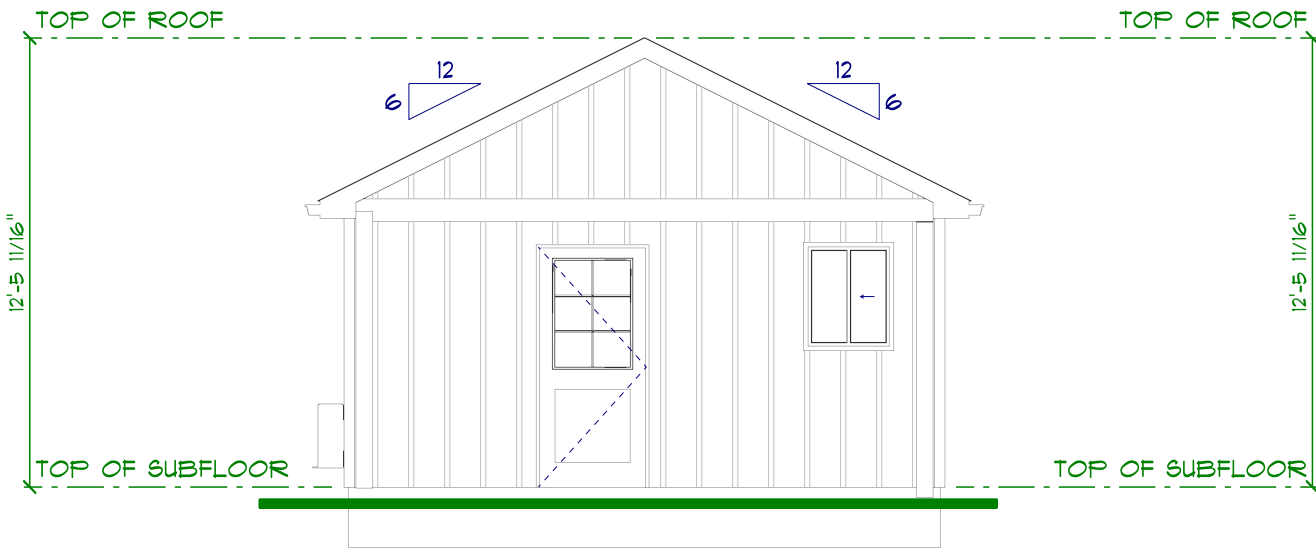

NORTH ELEVATION
SCALE: 3/16" = 1'-0"

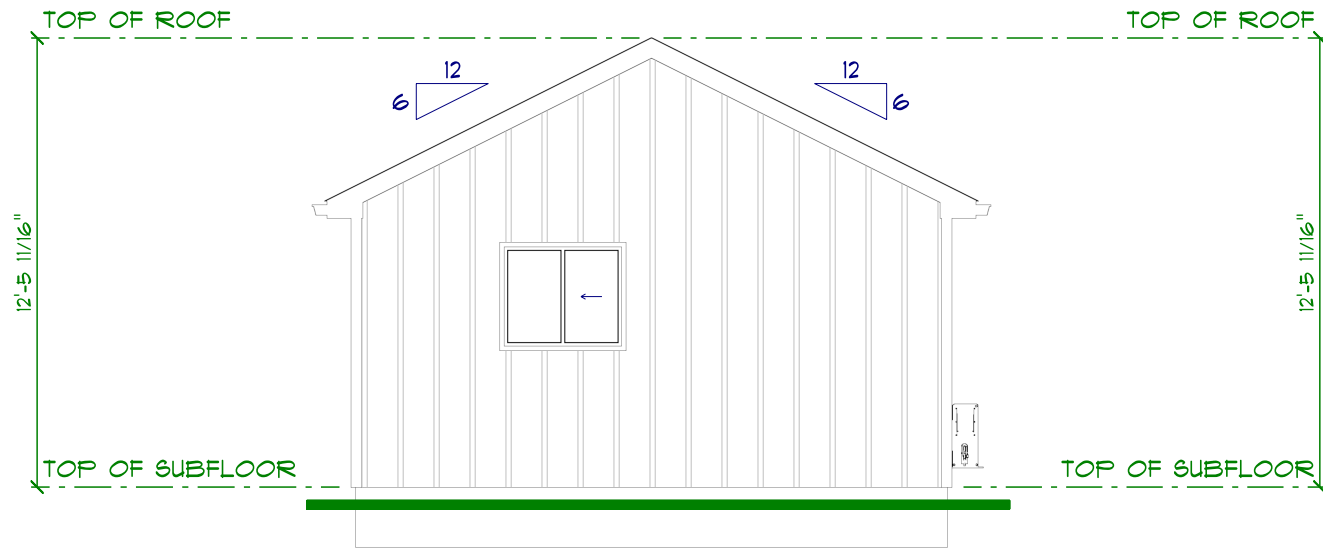

SOUTH ELEVATION
SCALE: 3/16" = 1'-0"

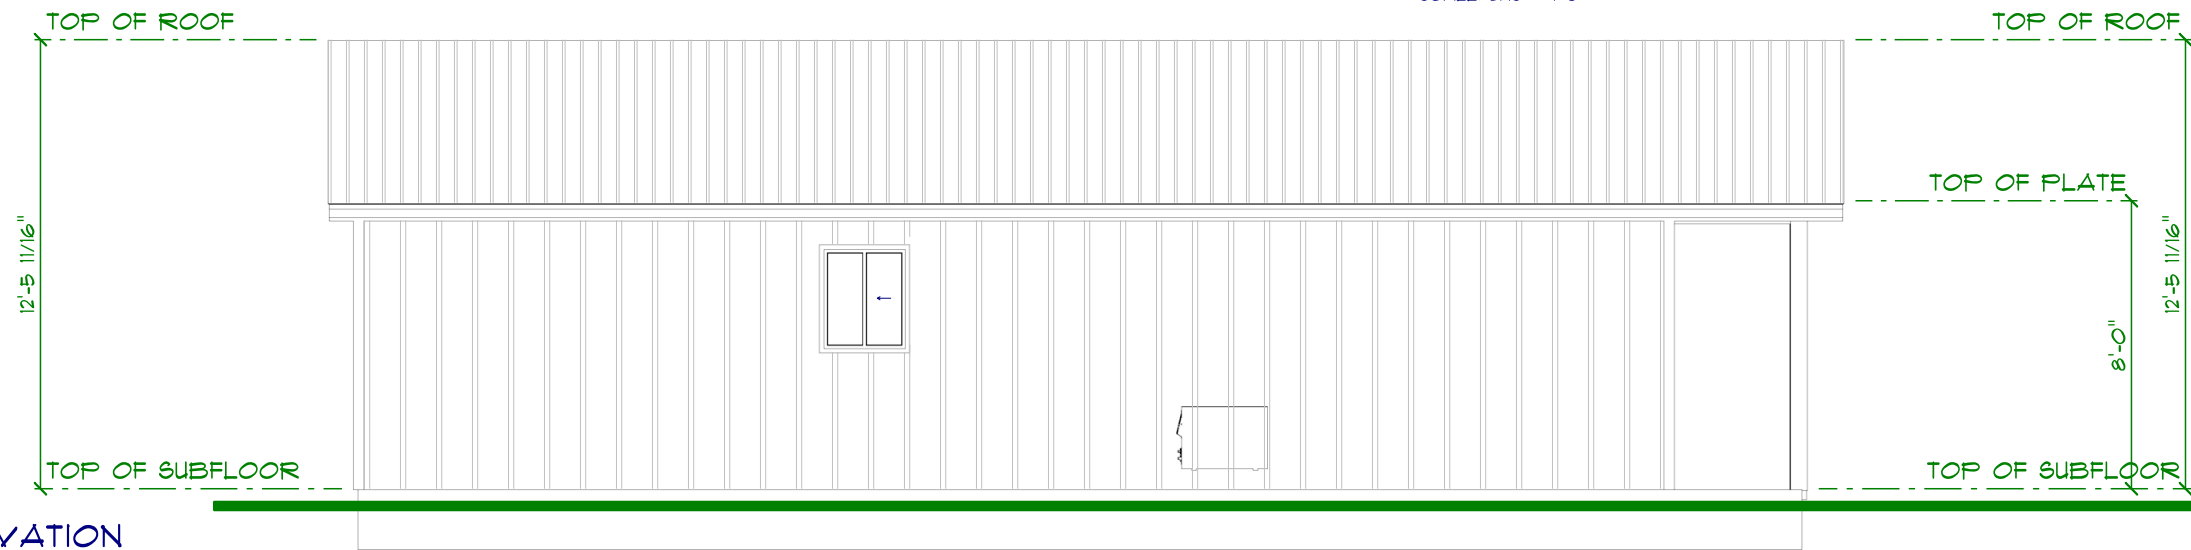

EAST ELEVATION
SCALE: 3/16" = 1'-0"

Paula Combdon


DRAWN BY:

SCALE: 3/16" = 1'-0"

DATE: March 13, 2026

PAGE:

3/4

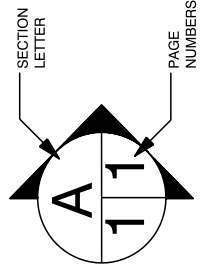

ELEVATIONS

Dan Boudreau Designs



225 Herring Ave PHONE: 519 738 4859

Harrow danboudreadesigns@gmail.com

Dan Boudreau BCIN 32825

A
24

CROSS SECTION A
SCALE: 1/4" = 1'-0"

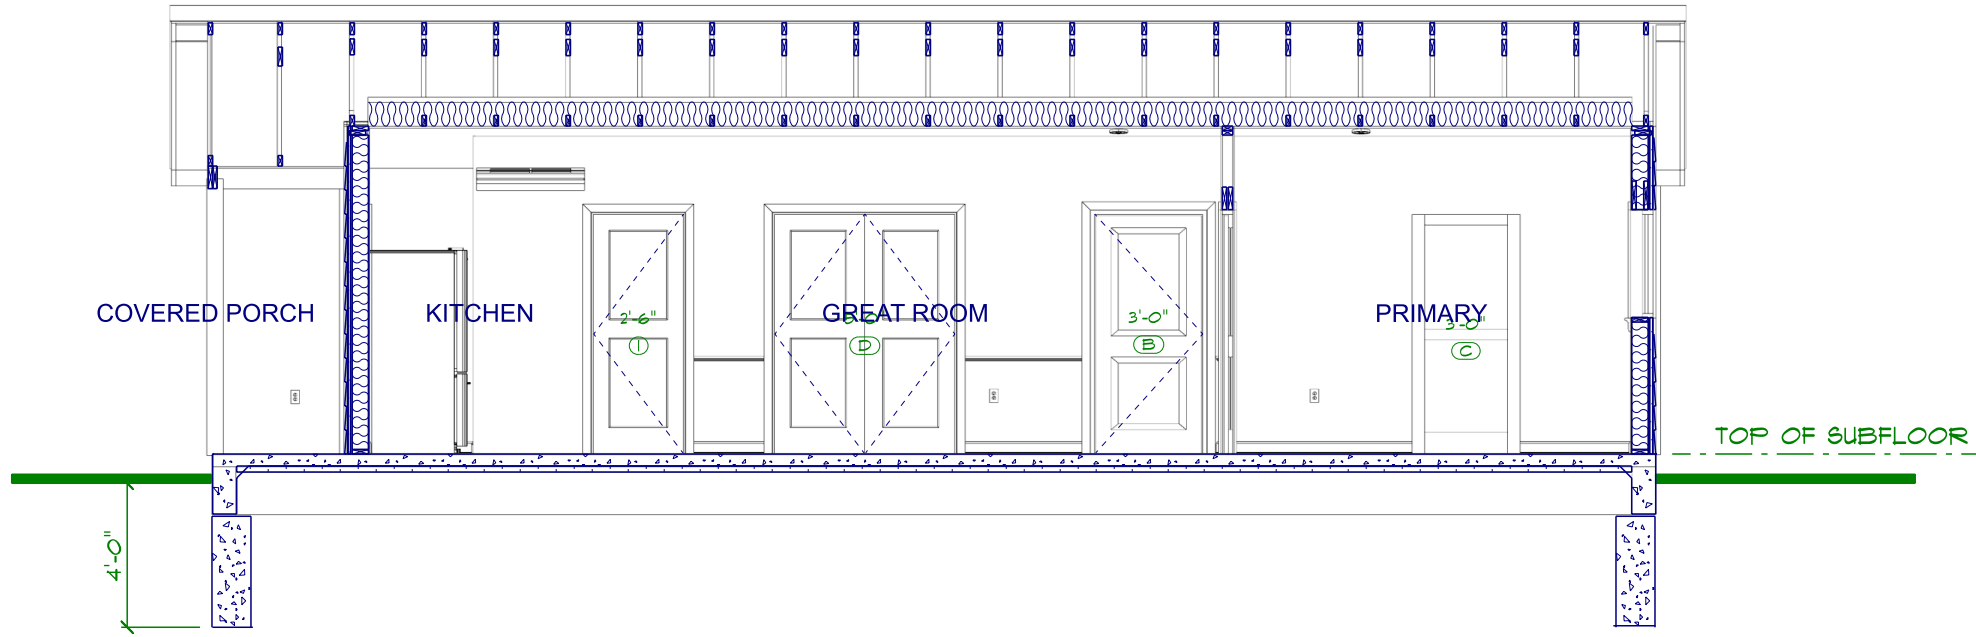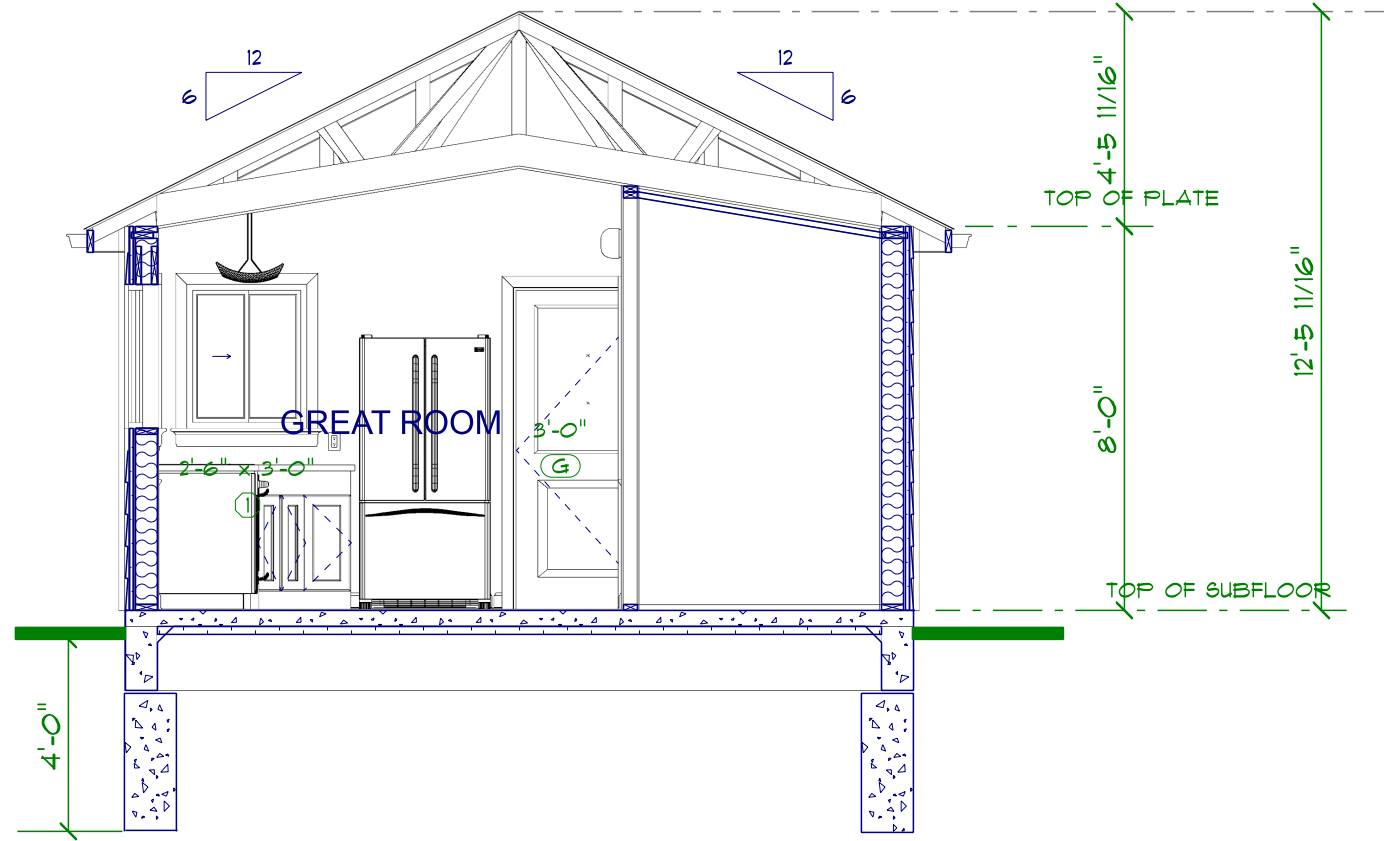

B
24

CROSS SECTION B
SCALE: 3/16" = 1'-0"

Paula Combdon


DRAWN BY:

SCALE: As Noted

DATE: March 13, 2026

PAGE:

4/4

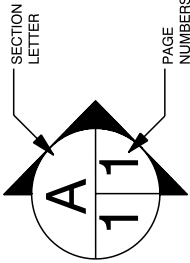

SECTIONS

Dan Boudreau Designs
225 Herring Ave PHONE: 519 738 4859
Harrow danboudreadesigns@gmail.com

Dan Boudreau BCIN 32825