


108 SANTA ANA PROPERTY

SITE PLAN

SAWTA ANA ROAD

SCALE 1"=10'

D. TURFEIN LOTS 29+28 RP 1347
110 SANTA ANA GOLDHESTER S ESSEX

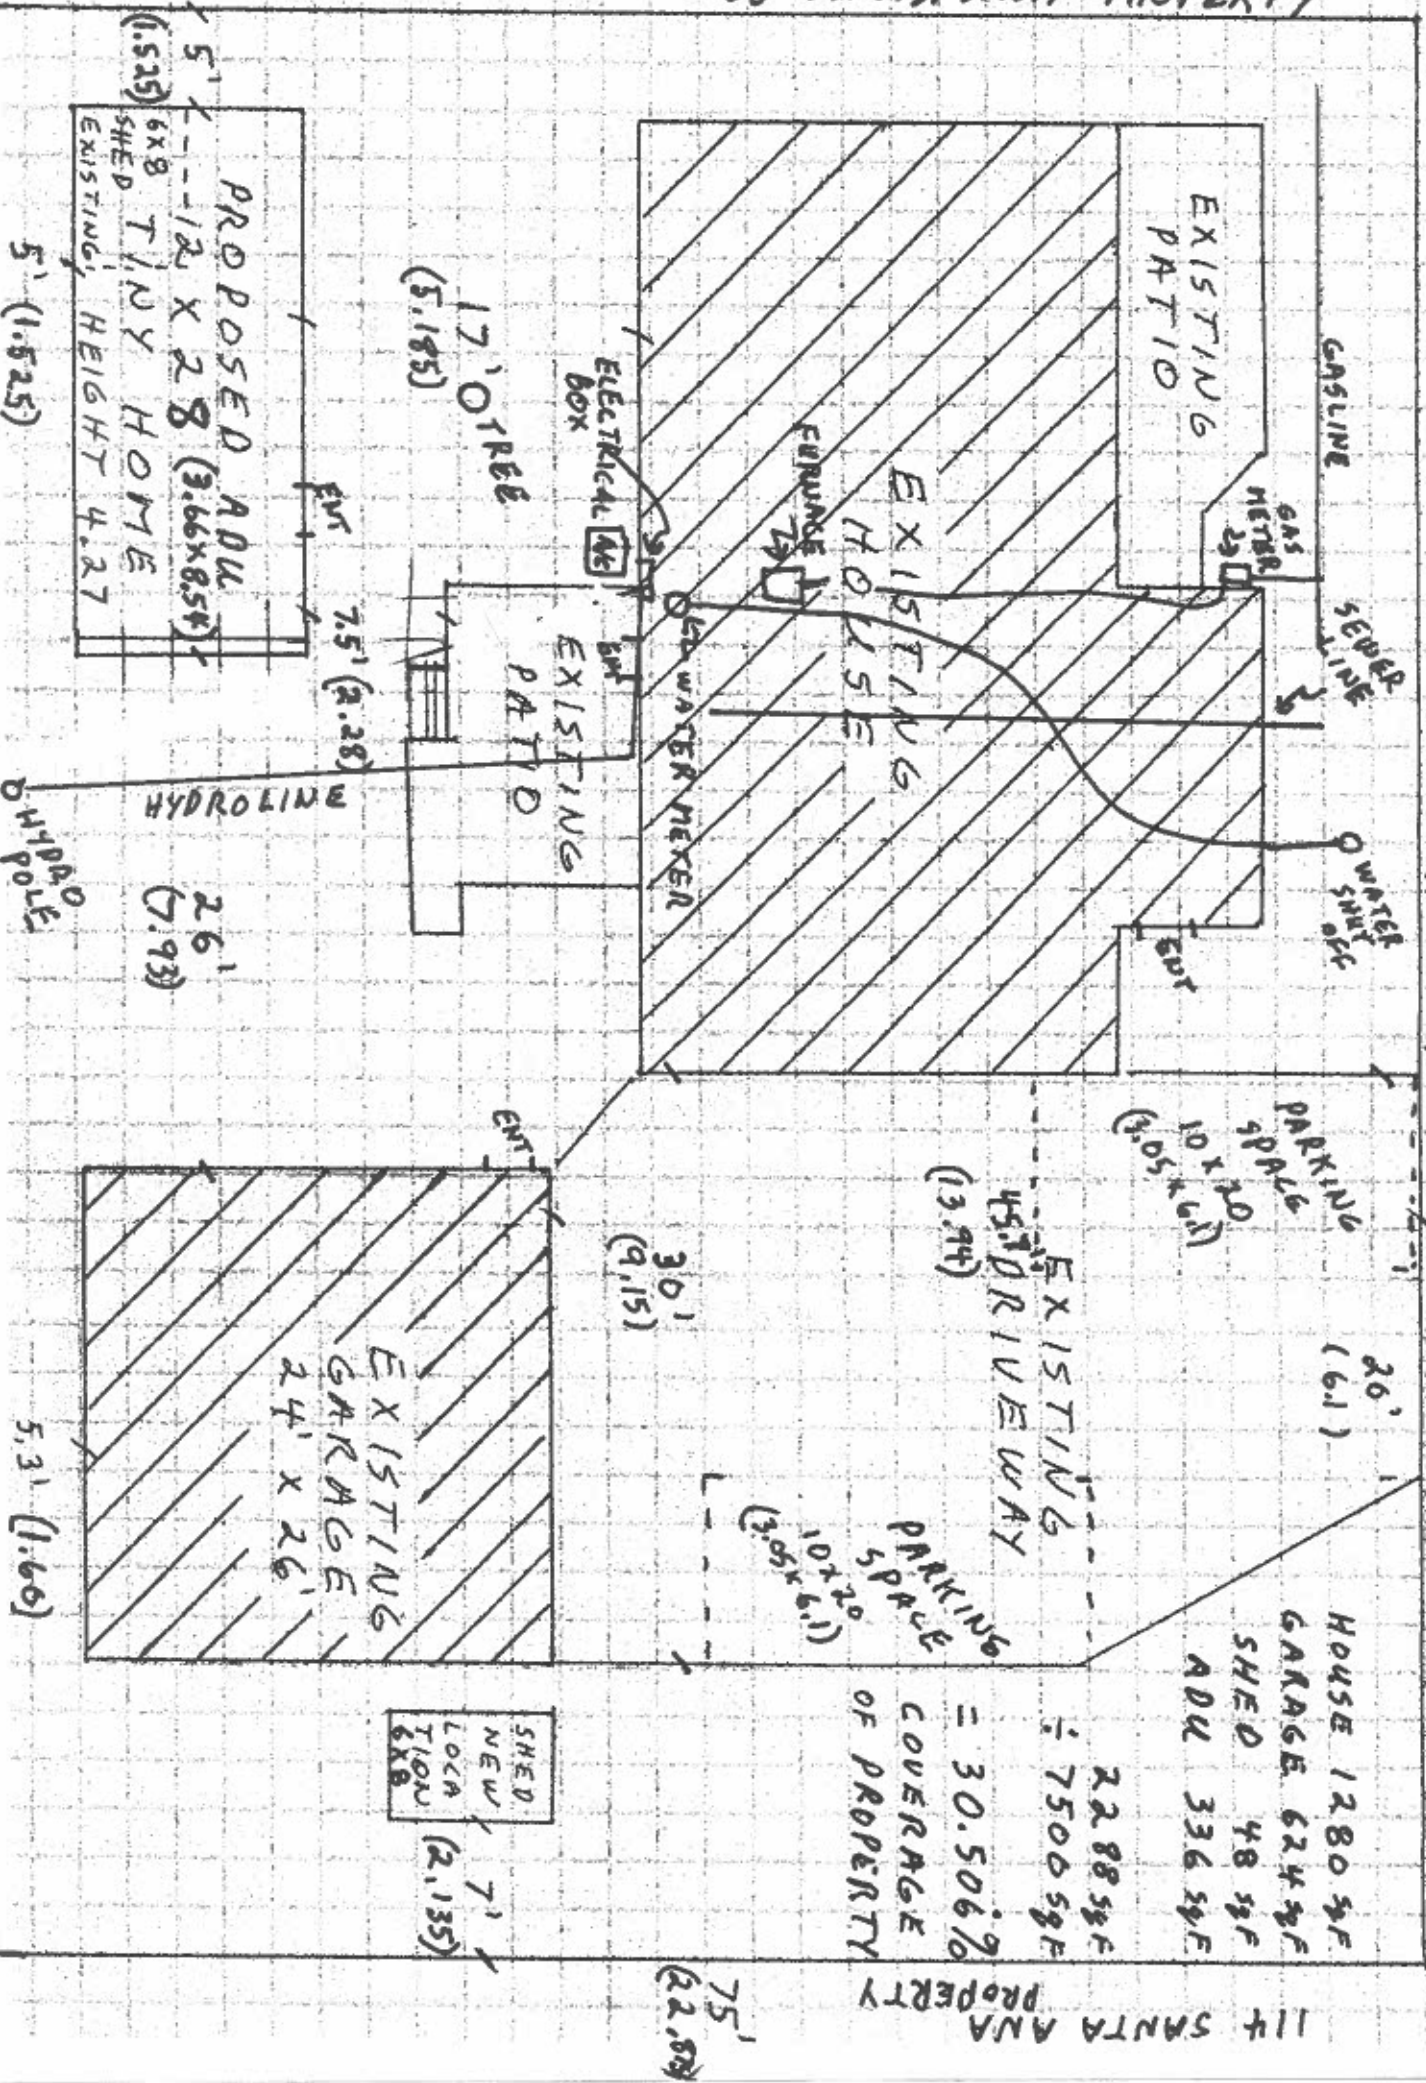

SHED NEW LOCN 7' 6X8 (2.135)

114 SANTA ANA PROPERTY