


REAR ELEVATION

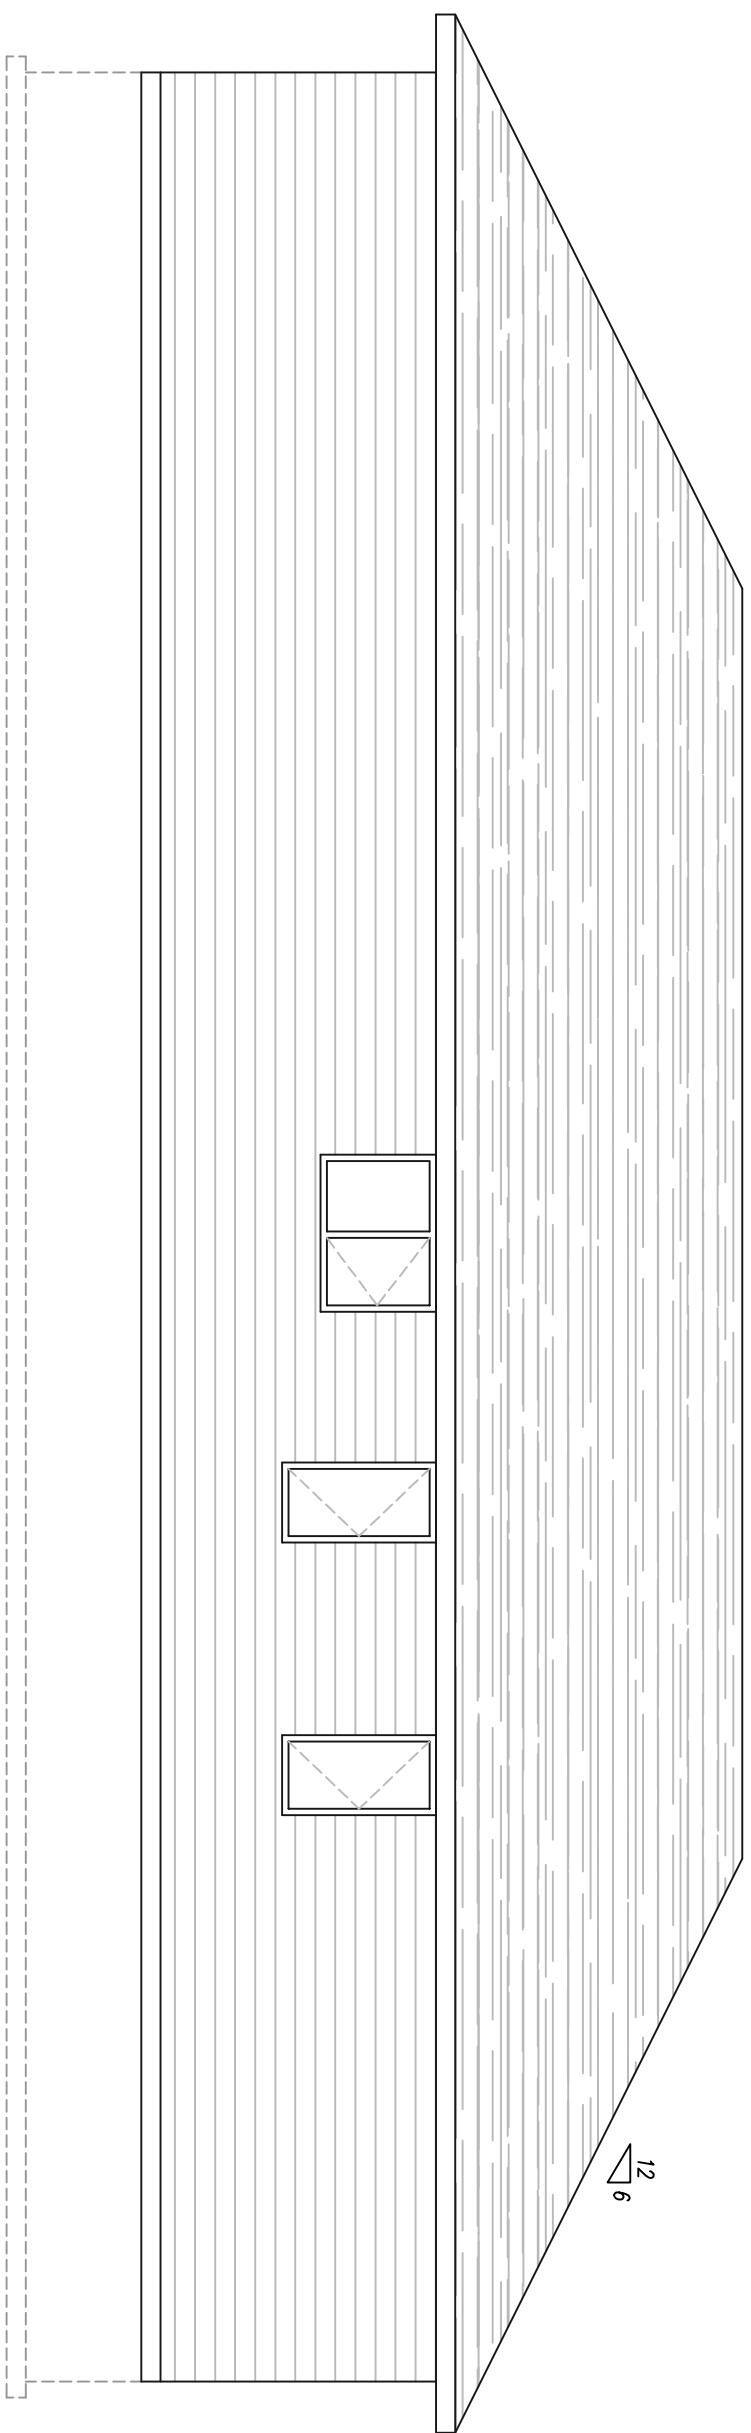

FRONT ELEVATION

Lintel - Non Structural				9.23.12.2			Lintel - Structural			9.23.12.2		Lintel Span	
Lintel Supporting	Lintel Size	Exterior Walls	Interior Walls	Lintel Supporting	Lintel Size	Lintel Span	Lintel Size	Lintel Span	Lintel Size	Lintel Span			
Roof and Ceiling	2-2x4	4-2	3-0	Roof and Ceiling	2-2x4	4-6	3-2x8	9-10					
	2-2x6	6-4	4-4	Roof and Ceiling	2-2x6	7-3	4-2x8	10-10					
	2-2x8	7-8	5-4		2-2x8	9-0	5-2x8	11-7					
	2-2x10	9-4	6-7		2-2x10	11-0	3-2x10	12-0					
	2-2x12	10-11	7-7		2-2x12	12-9	4-2x10	13-10					
Roof,	2-2x4	3-4	2-4	Roof,	2-2x4	3-10	5-2x10	14-10					
Ceiling	2-2x6	4-10	3-4	Ceiling	2-2x6	5-8	3-2x12	14-0					
and 1 str.	2-2x8	5-11	3-11	and 1 str.	2-2x8	6-11	4-2x12	16-0					
	2-2x10	7-3	4-9		2-2x10	8-6	5-2x12	18-0					
	2-2x12	8-5	5-5		2-2x12	9-10							