

2024-09-12 9:58:14 AM C:\Users\desj\OneDrive\Documents\2410 ARCH_ addtoA5DHD.rvt
 THE INFORMATION INCLUDED IN THIS ELECTRONIC DRAWING FILE IS PROTECTED BY COPYRIGHT. UNAUTHORIZED USE OF THIS FILE WITHOUT THE WRITTEN PERMISSION OF ARCHITECTURA INC. ARCHITECTS IS PROHIBITED. ARCHITECTURA INC. ARCHITECTS IS RESPONSIBLE ONLY FOR INFORMATION SHOWN ON A MECHANICAL REPRODUCTION OF THIS DRAWING FILE THAT HAS BEEN SIGNED AND SEALED BY A REGISTERED ARCHITECT EMPLOYED BY THE FIRM.

THIS DRAWING SHEET IS 36"x24" IN SIZE. IT IS RECOMMENDED THAT ANY REPRODUCTION, ELECTRONIC OR OTHERWISE, BE TO THE SAME SHEET SIZE TO ENSURE THE ACCURACY OF DRAWING SCALES DEPICTED ON THIS SHEET. THIS DRAWING IS NOT TO BE SCALED - USE FIGURED DIMENSIONS ONLY.



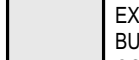
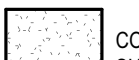

ZONING CHART - BY-LAW 1037

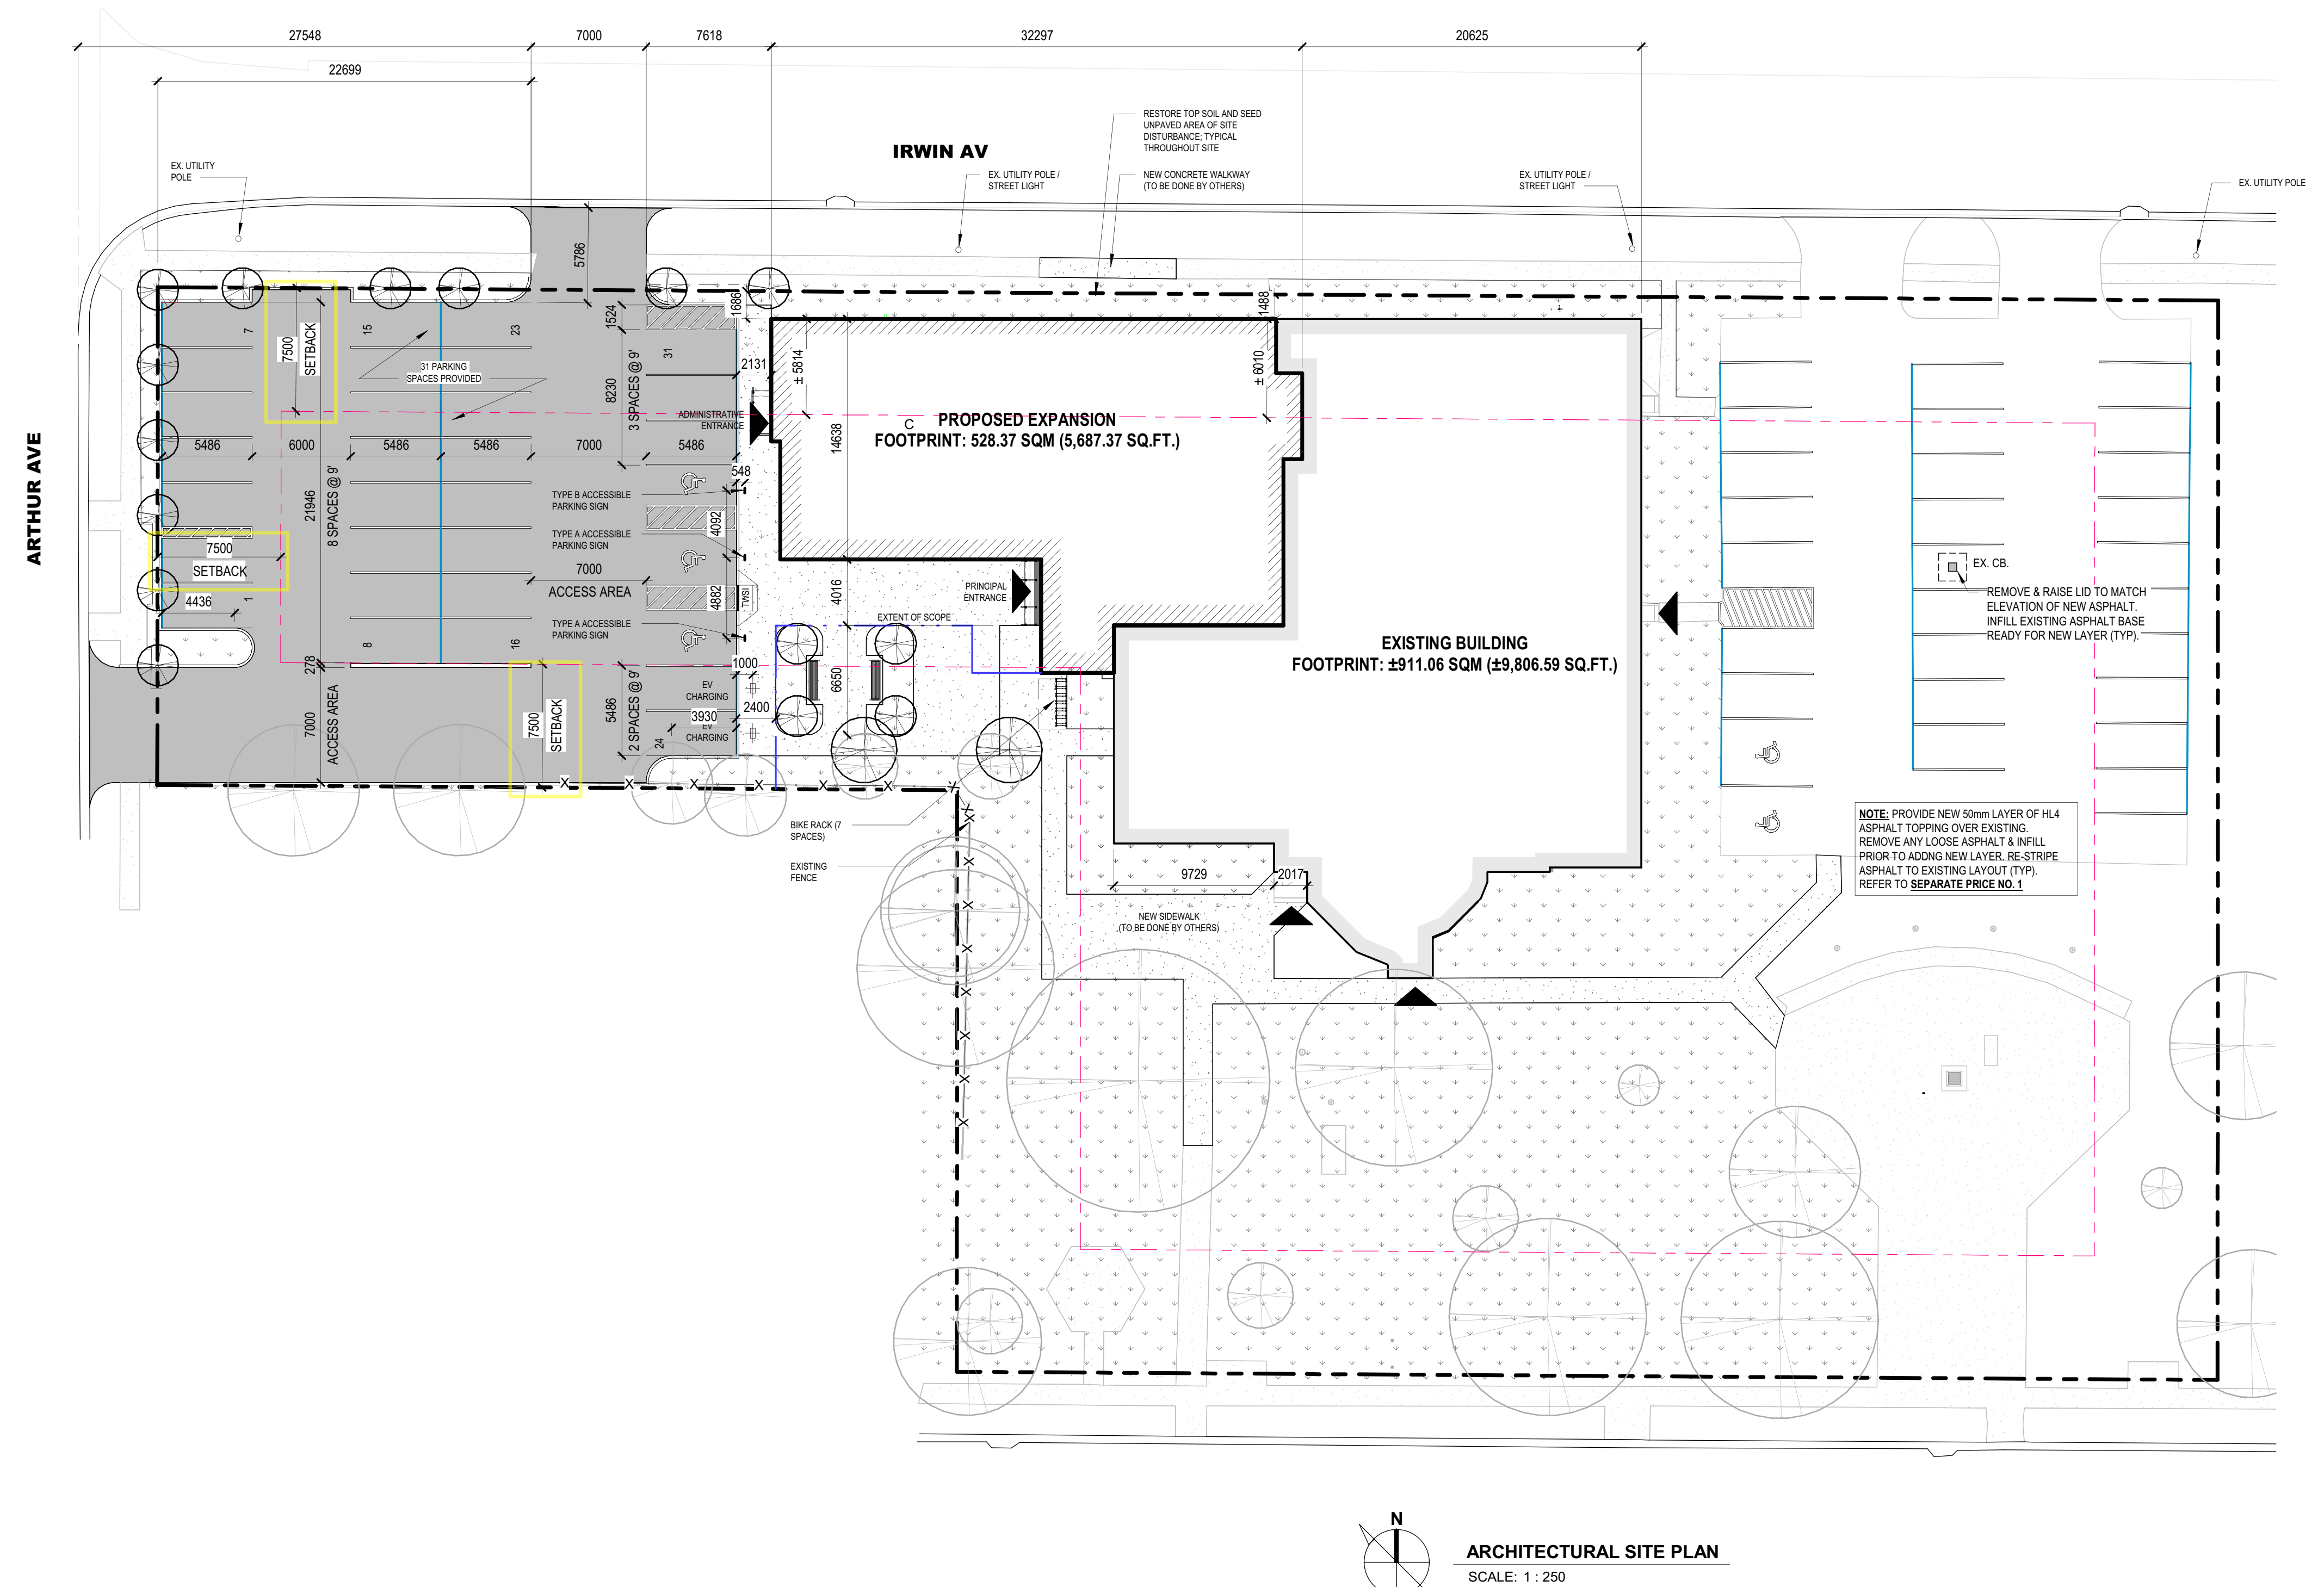
No.	DESCRIPTION	REQUIRED	PROVIDED	BY-LAW REF.	ADDITIONAL NOTES
1.	ZONING CLASSIFICATION	I 1.2	I 1.2	17.2	
2.	PERMITTED USE	COMMUNITY CENTRE	COMMUNITY CENTRE	17.2.a	
3.	MINIMUM LOT AREA	900m ² (9680 sf)	EXIST = 6,511m ² (1.61 acres)	17.2.b.ii	
4.	MINIMUM LOT FRONTAGE	30m (100ft)	76.7m (251.5ft)	17.2.b.i	
5.	SETBACK - FRONT YARD	7.5m (25ft)	N/A	17.2.b.v	NO CHANGE TO EXISTING SETBACK
6.	SETBACK - SIDE YARD	Equal to 50% of the building height or 7.5m (25ft), whichever is the greater	-	17.2.b.vi	
7.	SETBACK - REAR YARD	-	-	17.2.b.vi	
8.	LOT COVERAGE	50% (Max.)	22.16%	17.2.b.ii	
9.	LANDSCAPED AREA	20% (Min.)	47.94%	17.2.b.vii	
10.	BUILDING HEIGHT	10m (32ft)	7.92m (26ft)	17.2.b.iv	
11.	PARKING SPACE - SIZE	MIN. WIDTH 2.75m (9ft) MIN. LENGTH 5.5m (18.0ft)	MIN. WIDTH 2.75m (9.0ft) MIN. LENGTH 5.5m (18.0ft)	11.2.b	
12.	PARKING SPACE - COUNT	N/A	SEE PARKING LOT SUMMARY	11.5.a	SEE PARKING LOT SUMMARY

SITE DATA MATRIX

BUILDING INFORMATION		ZONING DATA		REQUIRED	PROVIDED
BUILDING CLASSIFICATION	GROUP D	MINIMUM LOT AREA	SEE ZONING CHART	700.84M ² / 65,110 SF	
FACING STREET(S)	2	MINIMUM LOT FRONTAGE	SEE ZONING CHART		
PRINCIPAL ENTRY	SEE PLAN	MINIMUM LOT DEPTH	N/A	278.51FT / 84.89M	
PRIMARY FIREFIGHTER'S ENTRY	SEE PLAN	SETBACKS			
BARRIER FREE ENTRY	SEE PLAN	FRONT YARD	SEE ZONING CHART		
BUILDING AREA		INTERIOR SIDE YARD	SEE ZONING CHART		
FIRST FLOOR (FOOTPRINT)	15494 SF / 1439.44 SM	EXTERIOR SIDE YARD	N/A	N/A	
SECOND FLOOR	5,002.31 SF / 464.73 SM	REAR YARD	SEE ZONING CHART		
TOTAL BUILDING	20,496.31 SF / 1905.17 SM	MAX. LOT COVERAGE	50%	22.16%	
SITE INFORMATION		LANDSCAPE OPEN SPACE	20% (MINIMUM)	47.94%	
CURRENT ZONING	I 1.2	MAX. BUILDING HEIGHT	32FT / 10M	26FT / 7.92M	
PROPOSED USE	I 1.2	PARKING			
		TOTAL SPACES	1 for each 45m ² (484ft ²) GFA	41	
		BARRIER FREE	1 + 4% of total spaces	3	
		BICYCLE SPACES	2 for the first 30 + 1 per 30 additional parking spaces to a maximum of 10% required parking spaces	3	

LEGEND

-  LANDSCAPING (SEE LANDSCAPE DRAWINGS)
-  ASPHALT SURFACE
-  EXISTING BUILDING COVERAGE
-  CONCRETE SURFACE
-  NEW BUILDING COVERAGE



ARCHITECTURAL SITE PLAN
 SCALE: 1 : 250



This drawing is not to be used for construction unless it is countersigned by the Project Architect

Issued For: (NYMWD)

Date: _____

Revision Schedule Description

No. _____

ARCHITECTURAL SITE PLAN

**TOWN OF ESSEX
 ESSEX TOWNHALL ADDITION**
 33 Talbot St. S., Essex, Ontario N8M 1A8

Drawn By: KZ
 Checked By: CB
 Project No: 2410
 Sheet No: _____

A102

