



LEGEND

- PROPOSED DECIDUOUS TREES
- PROPOSED CONIFEROUS TREES
- PROPOSED PLANTING BEDS
- PROPOSED BROOK FINISH CONCRETE
- PROPOSED 3m WIDE ASPHALT PATHWAY
- PROPOSED RUBBER SURFACE
- PROPOSED BENCH ON CONCRETE PAD
- PROPOSED BIKE RACK
- PARK SIGN FOR RULES AND EMERGENCY
- WATER BOTTLE FILLING STATION

LANDSCAPE PLAN
SCALE = 1:200




ALL DRAWINGS REMAIN THE PROPERTY OF THE LANDSCAPE ARCHITECT AND SHALL NOT BE REPRODUCED OR REUSED WITHOUT THE LANDSCAPE ARCHITECTS WRITTEN PERMISSION.
THIS DRAWING SHALL NOT BE USED FOR CONSTRUCTION OR TENDER PURPOSES UNLESS SIGNED AND DATED BY RONALD H. KOUDYS, O.A.L.A. C.S.L.A. LANDSCAPE ARCHITECT, LONDON, ONTARIO (519) 667-3322.

Ronald H. Koudys, O.A.L.A. C.S.L.A. DATE

DATE	DESCRIPTION	No.
2024.02.01	CLIENT REVIEW	3.
2024.07.23	CLIENT REVIEW	2.
2024.07.10	CLIENT REVIEW	1.

PLOTTING INFORMATION:
PLOTTED DATE = 2024.07.23
PLOTTED SCALE = 1:1

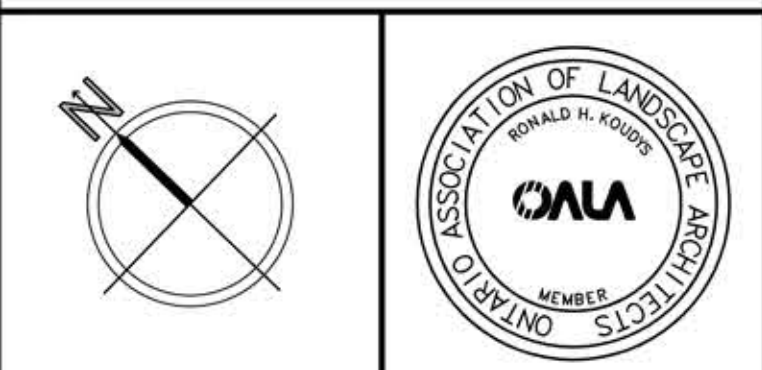

PROJECT TITLE:
ESSEX TOWN NEIGHBOURHOOD PARK

DRAWING TITLE:
LANDSCAPE PLAN

DATE: NOVEMBER 2024	SCALE: AS NOTED	DRAWING No.:
DRAWN: RKL Inc.	CHECKED BY: RHK	L-1
PROJECT No. 24-171w-Lf		