

Ministry of Transportation
Engineering Office
Planning and Design Section
West Region

659 Exeter Road
London, Ontario N6E 1L3
Telephone: (519) 873-4561
Facsimile: (519) 873-4600

Ministère des Transports
Bureau du génie
Section de planification et de conception
Région de l'Ouest

659, chemin Exeter
London (Ontario) N6E 1L3
Téléphone : (519) 873-4561
Télécopieur : (519) 873-4600



April 17, 2020

Chris Nepszy
Chief Administrative Officer
Town of Essex
cnepszy@essex.ca
519-776-7336

Council Resolution to close or modify roadways RE: Highway 3 expansion, City of Essex

Dear Mr. Nepszy:

In accordance with Section 27 of the Municipal Act, 2001, S.O. 2001, c.25, as amended, authorizes a municipality to close a highway by by-law.

The ministry is requesting, at your next Municipal Council Meeting, to pass a by-law to close South Talbot Road at County Road 8 and modify access on Victoria Avenue/North Malden Road at Highway 3, to allow for through traffic only via a grade separation.

The abovementioned closure/modification were the approved recommended plan in the 2017 TESR Addendum, please see attached drawings.


Sincerely

A handwritten signature in black ink, appearing to read "A. Naylor".

Amanda Naylor, P.Eng.
Project Engineer
Planning and Design
Ministry of Transportation
Amanda.Naylor@ontario.ca
519-852-2975

APPENDIX D
Recommended Plan

DATE PLOTTED: 3/4/2020 4:38:46 PM
FILE LOCATION: G:\CAD\126452\02 - Civil\01-Contract\317-New Construction.dwg

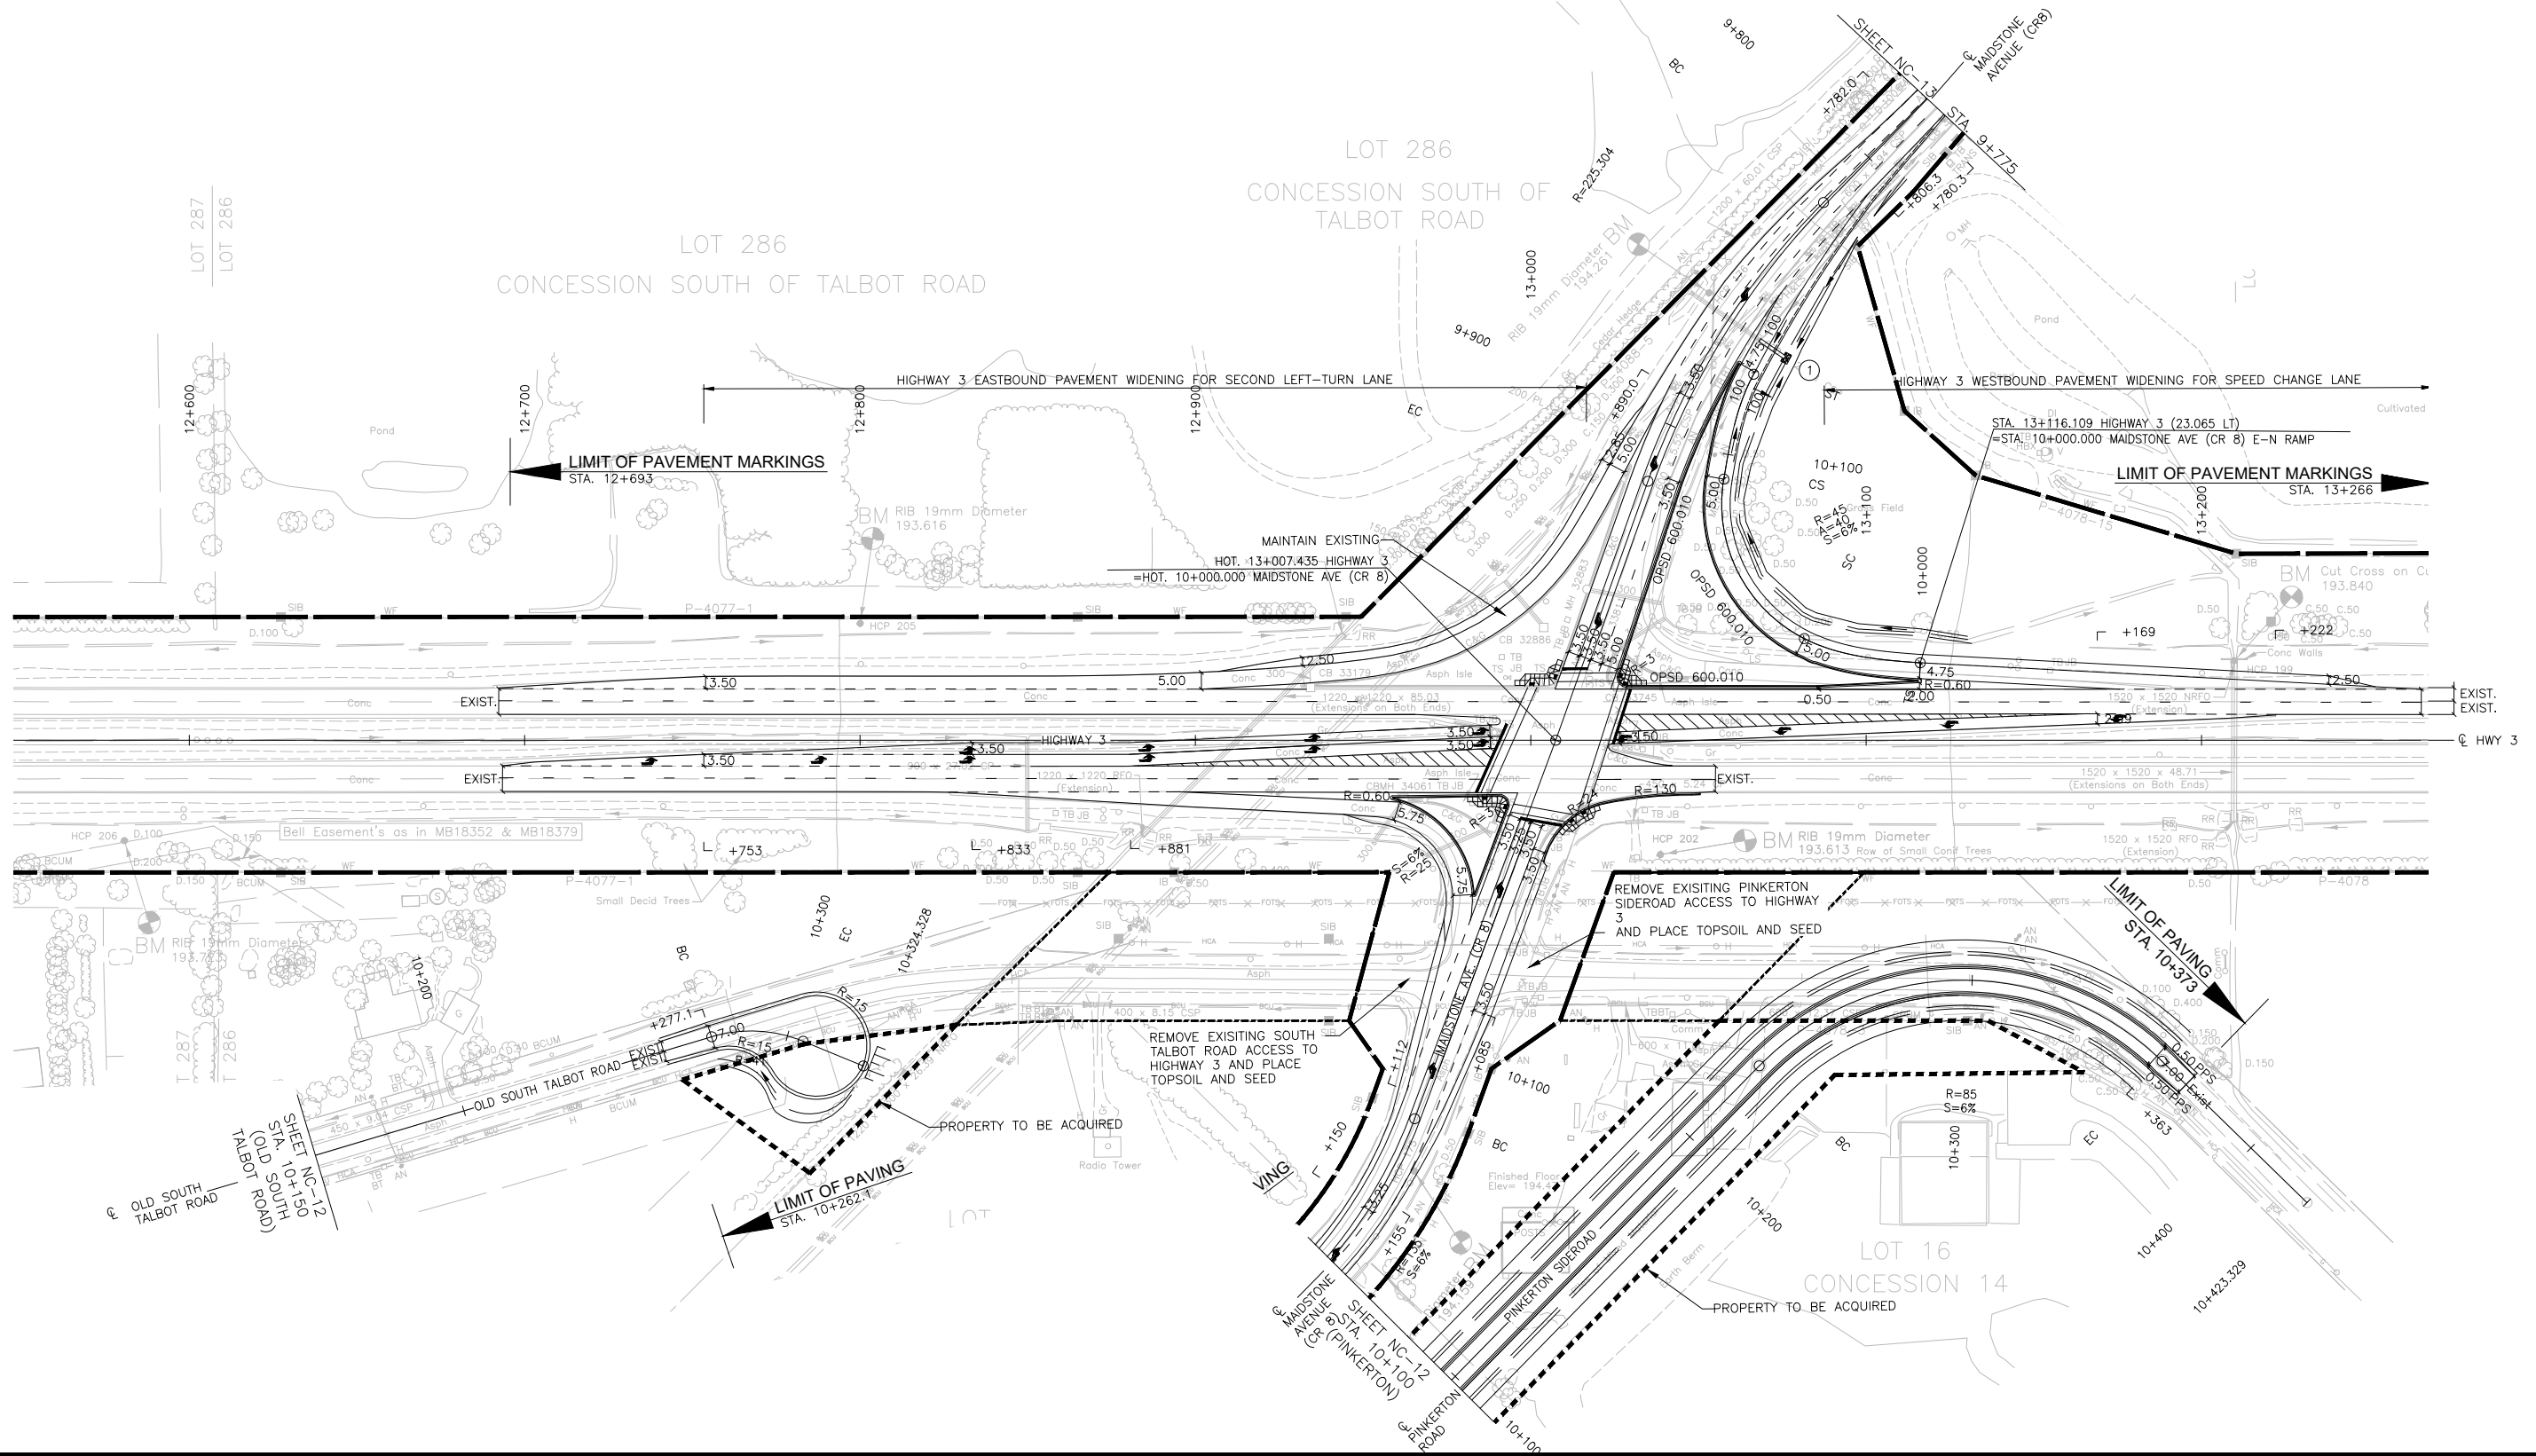

MINISTRY OF TRANSPORTATION
HIGHWAY 3 IMPROVEMENTS
TOWN OF ESSEX
GWP 317-98-00



THE DETAILS SHOWN ON THIS
DRAWING ARE PRELIMINARY AND ARE
PROVIDED FOR INFORMATION ONLY




CREATED BY: ACR
CHECKED BY: SJG
PROJECT No. 12-6452
DATE: MARCH 2020



NEW CONSTRUCTION
HIGHWAY 3
STA. 12+550 TO STA. 13+250
NC-2

DATE PLOTTED: 3/4/2020 4:40:02 PM
FILE LOCATION: G:\CAD\126452\02 - Civil\01-Contract\317-New Construction.dwg

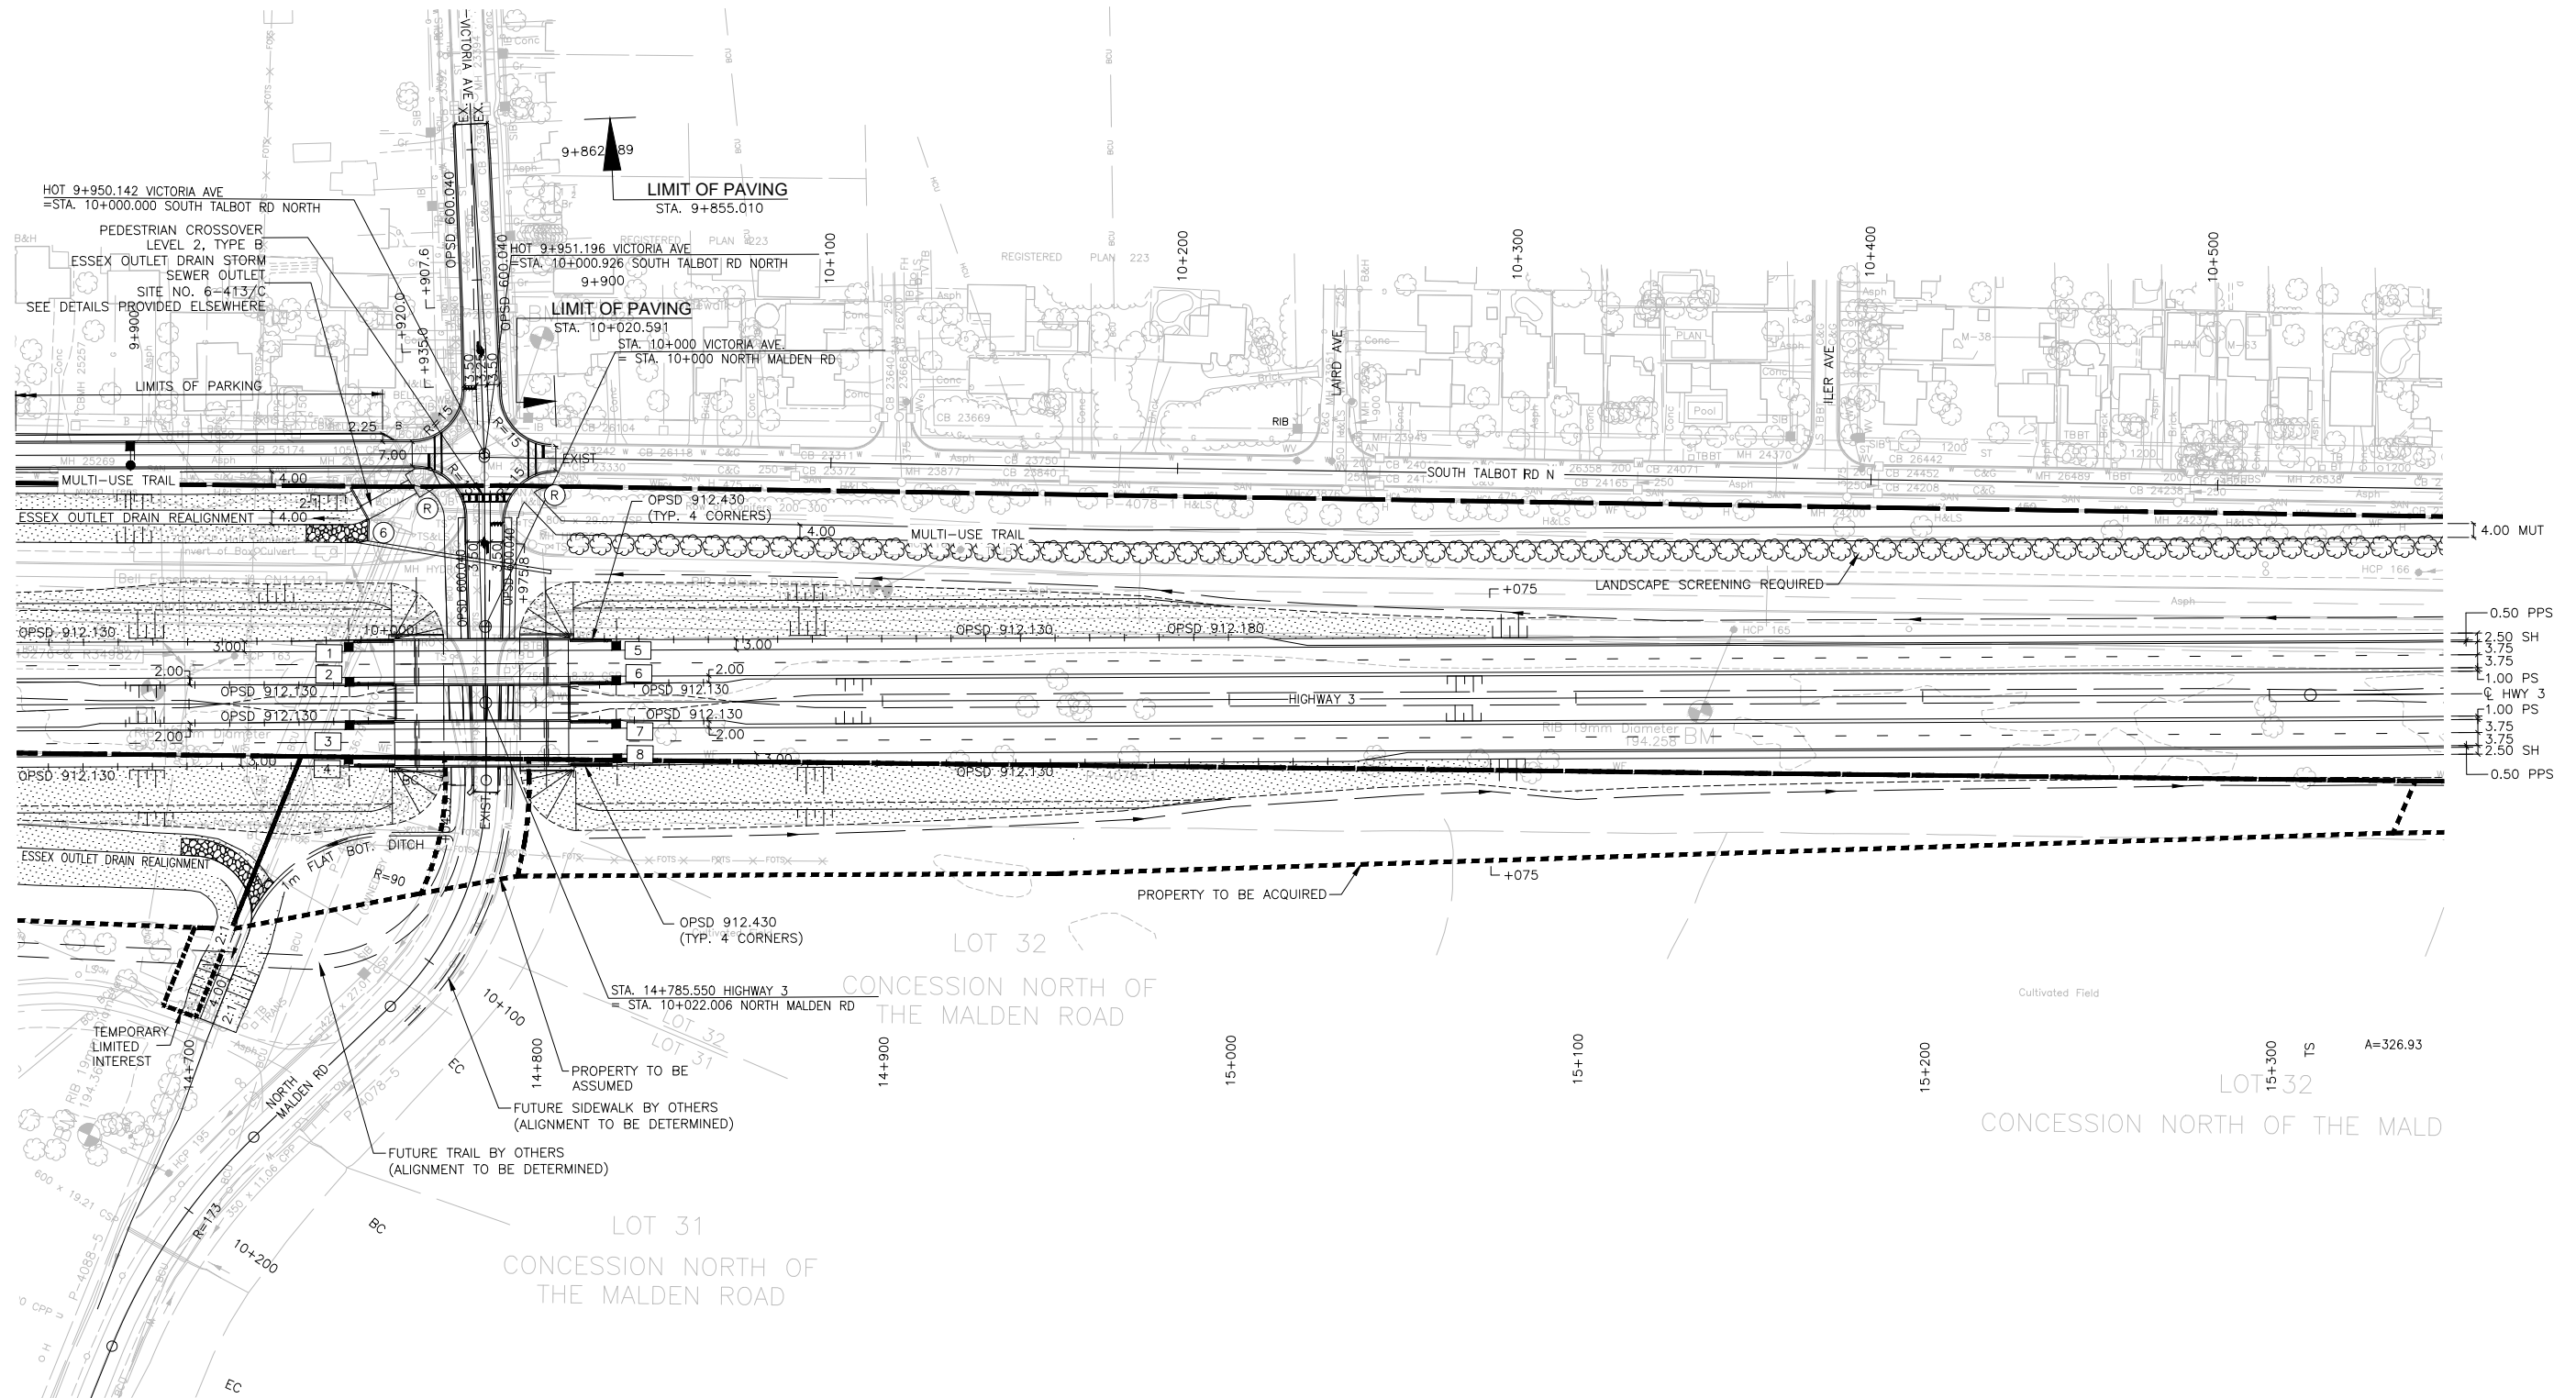

MINISTRY OF TRANSPORTATION
HIGHWAY 3 IMPROVEMENTS
TOWN OF ESSEX
GWP 317-98-00



THE DETAILS SHOWN ON THIS
DRAWING ARE PRELIMINARY AND ARE
PROVIDED FOR INFORMATION ONLY



CREATED BY: ACR
CHECKED BY: SJG
PROJECT No. 12-6452
DATE: MARCH 2020



NEW CONSTRUCTION
HIGHWAY 3
STA. 14+650 TO STA. 15+350
NC-5