



DATE PLOTTED: 3/4/2020 4:39:37 PM
FILE LOCATION: G:\CAD\126452\02 - Civil\01-Contract\317-New Construction.dwg

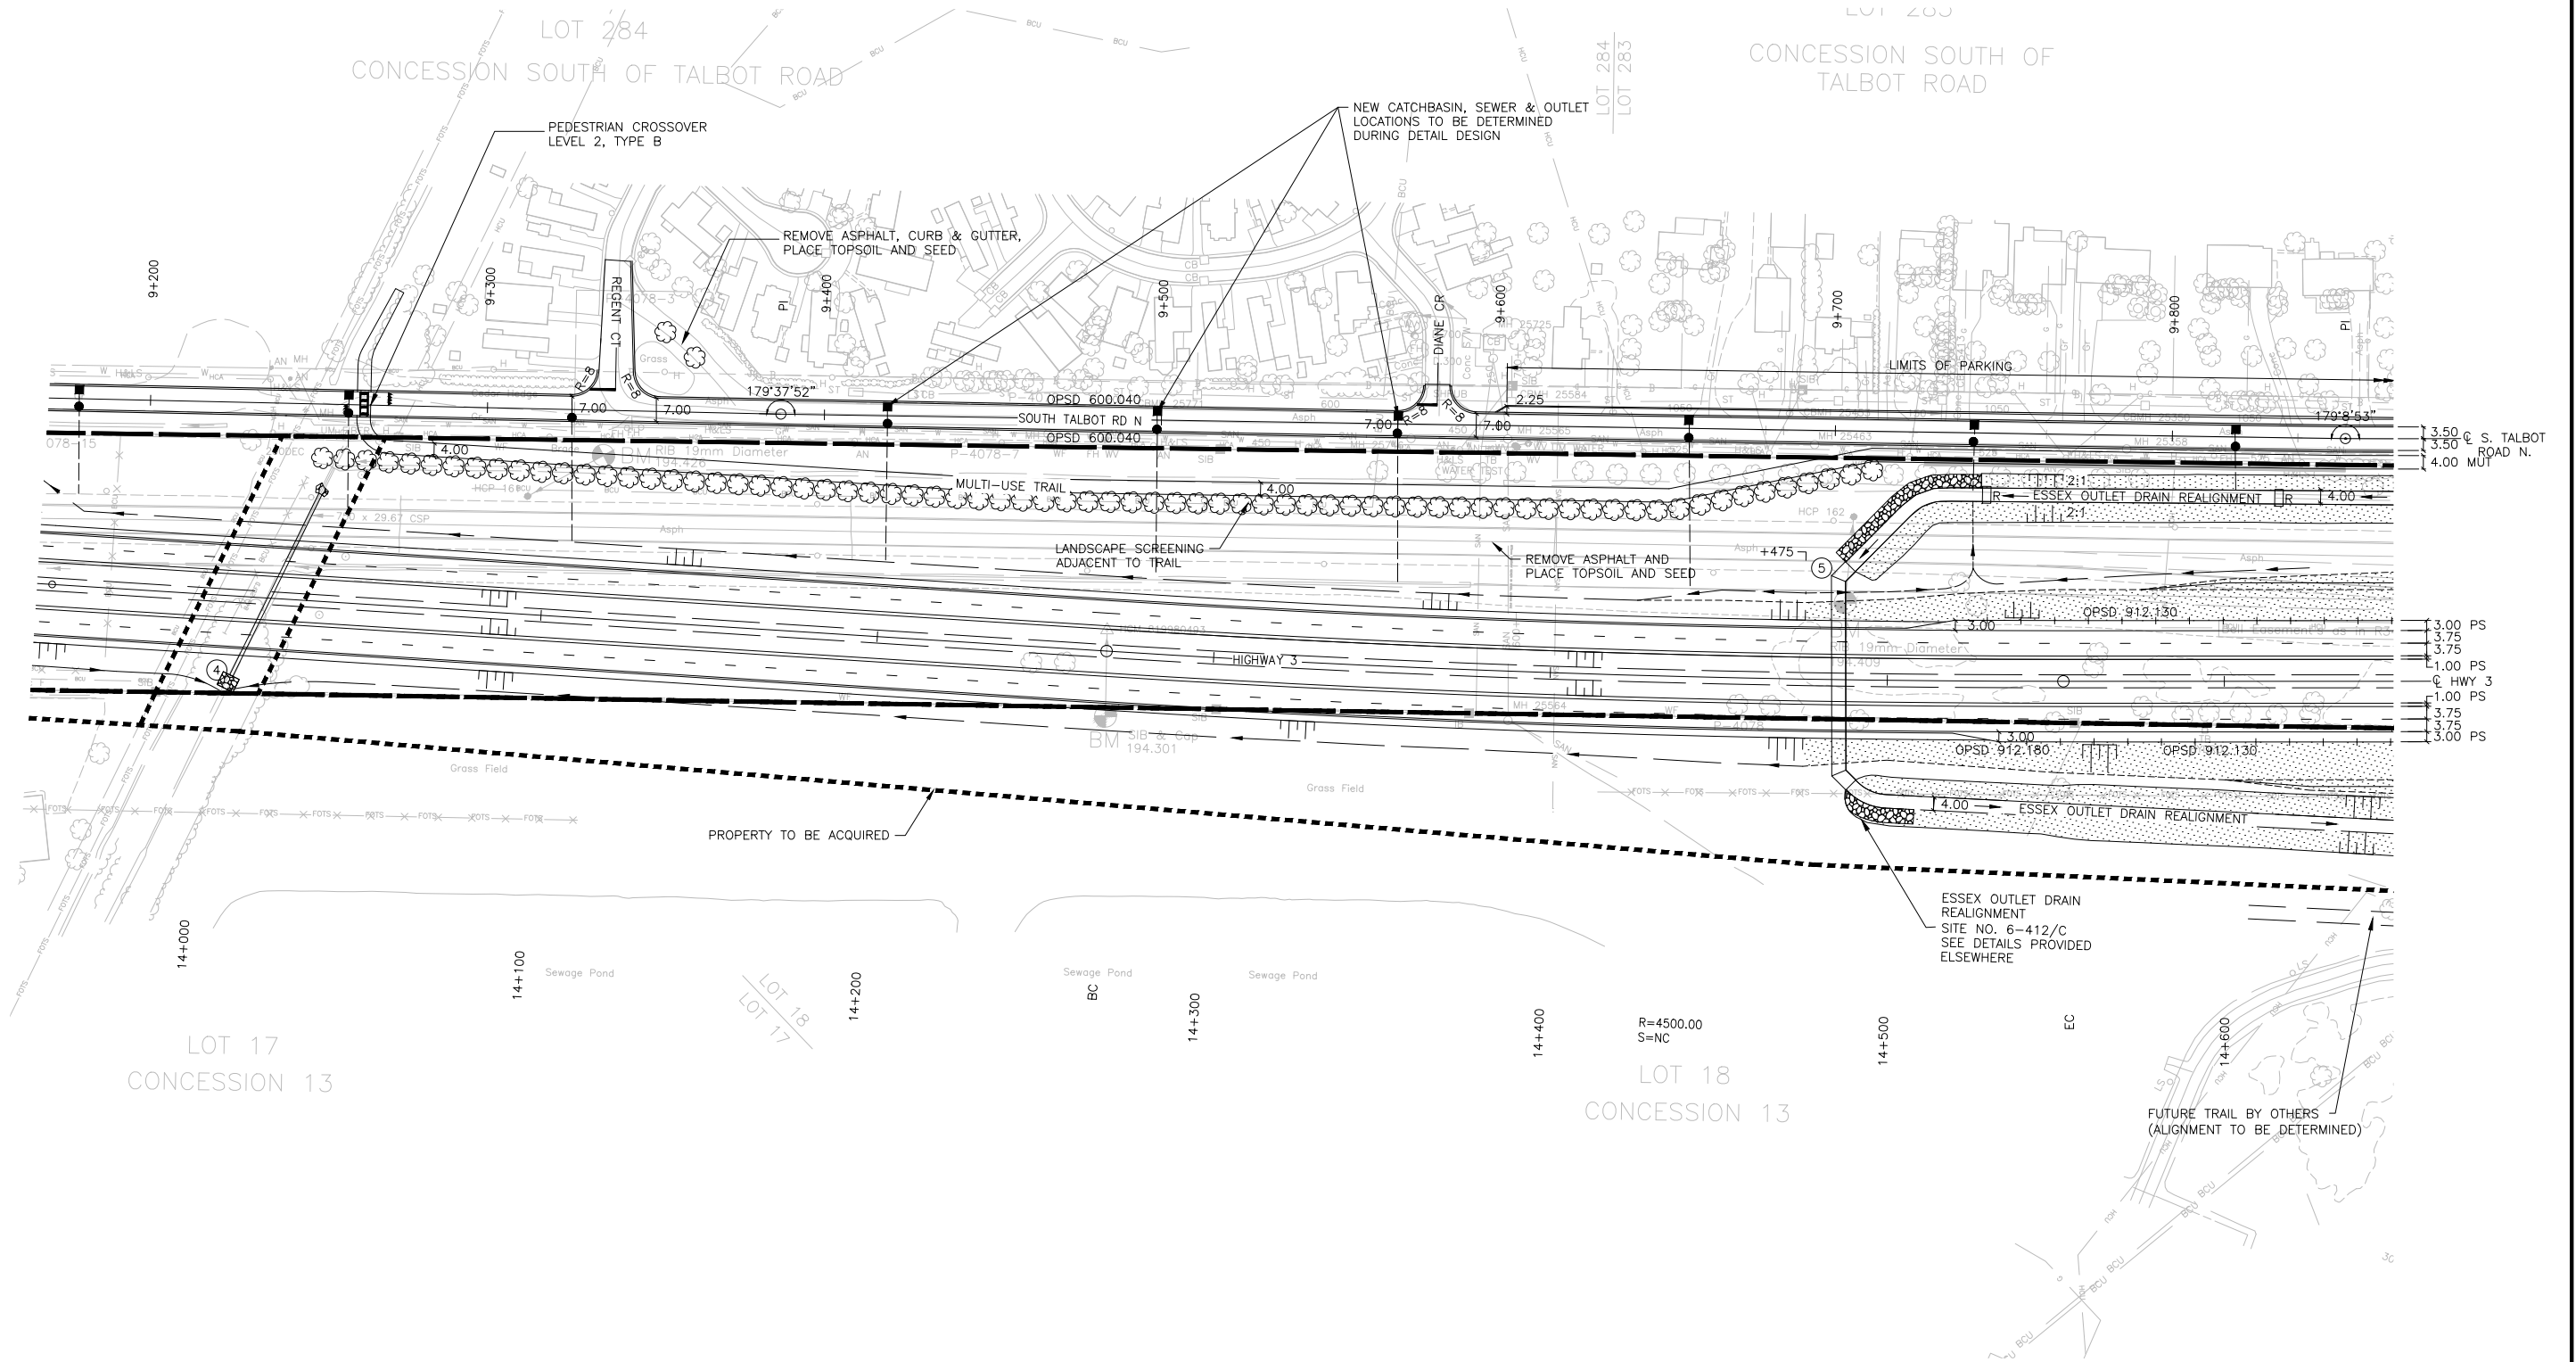

MINISTRY OF TRANSPORTATION
HIGHWAY 3 IMPROVEMENTS
TOWN OF ESSEX
GWP 317-98-00



THE DETAILS SHOWN ON THIS
DRAWING ARE PRELIMINARY AND ARE
PROVIDED FOR INFORMATION ONLY

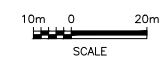


CREATED BY: ACR
CHECKED BY: SJG
PROJECT No. 12-6452
DATE: MARCH 2020



NEW CONSTRUCTION
HIGHWAY 3
STA. 13+950 TO STA. 14+650
NC-4

DATE PLOTTED: 3/4/2020 4:40:02 PM
FILE LOCATION: G:\CAD\126452_02 - Civil\01-Contract\317-New Construction.dwg

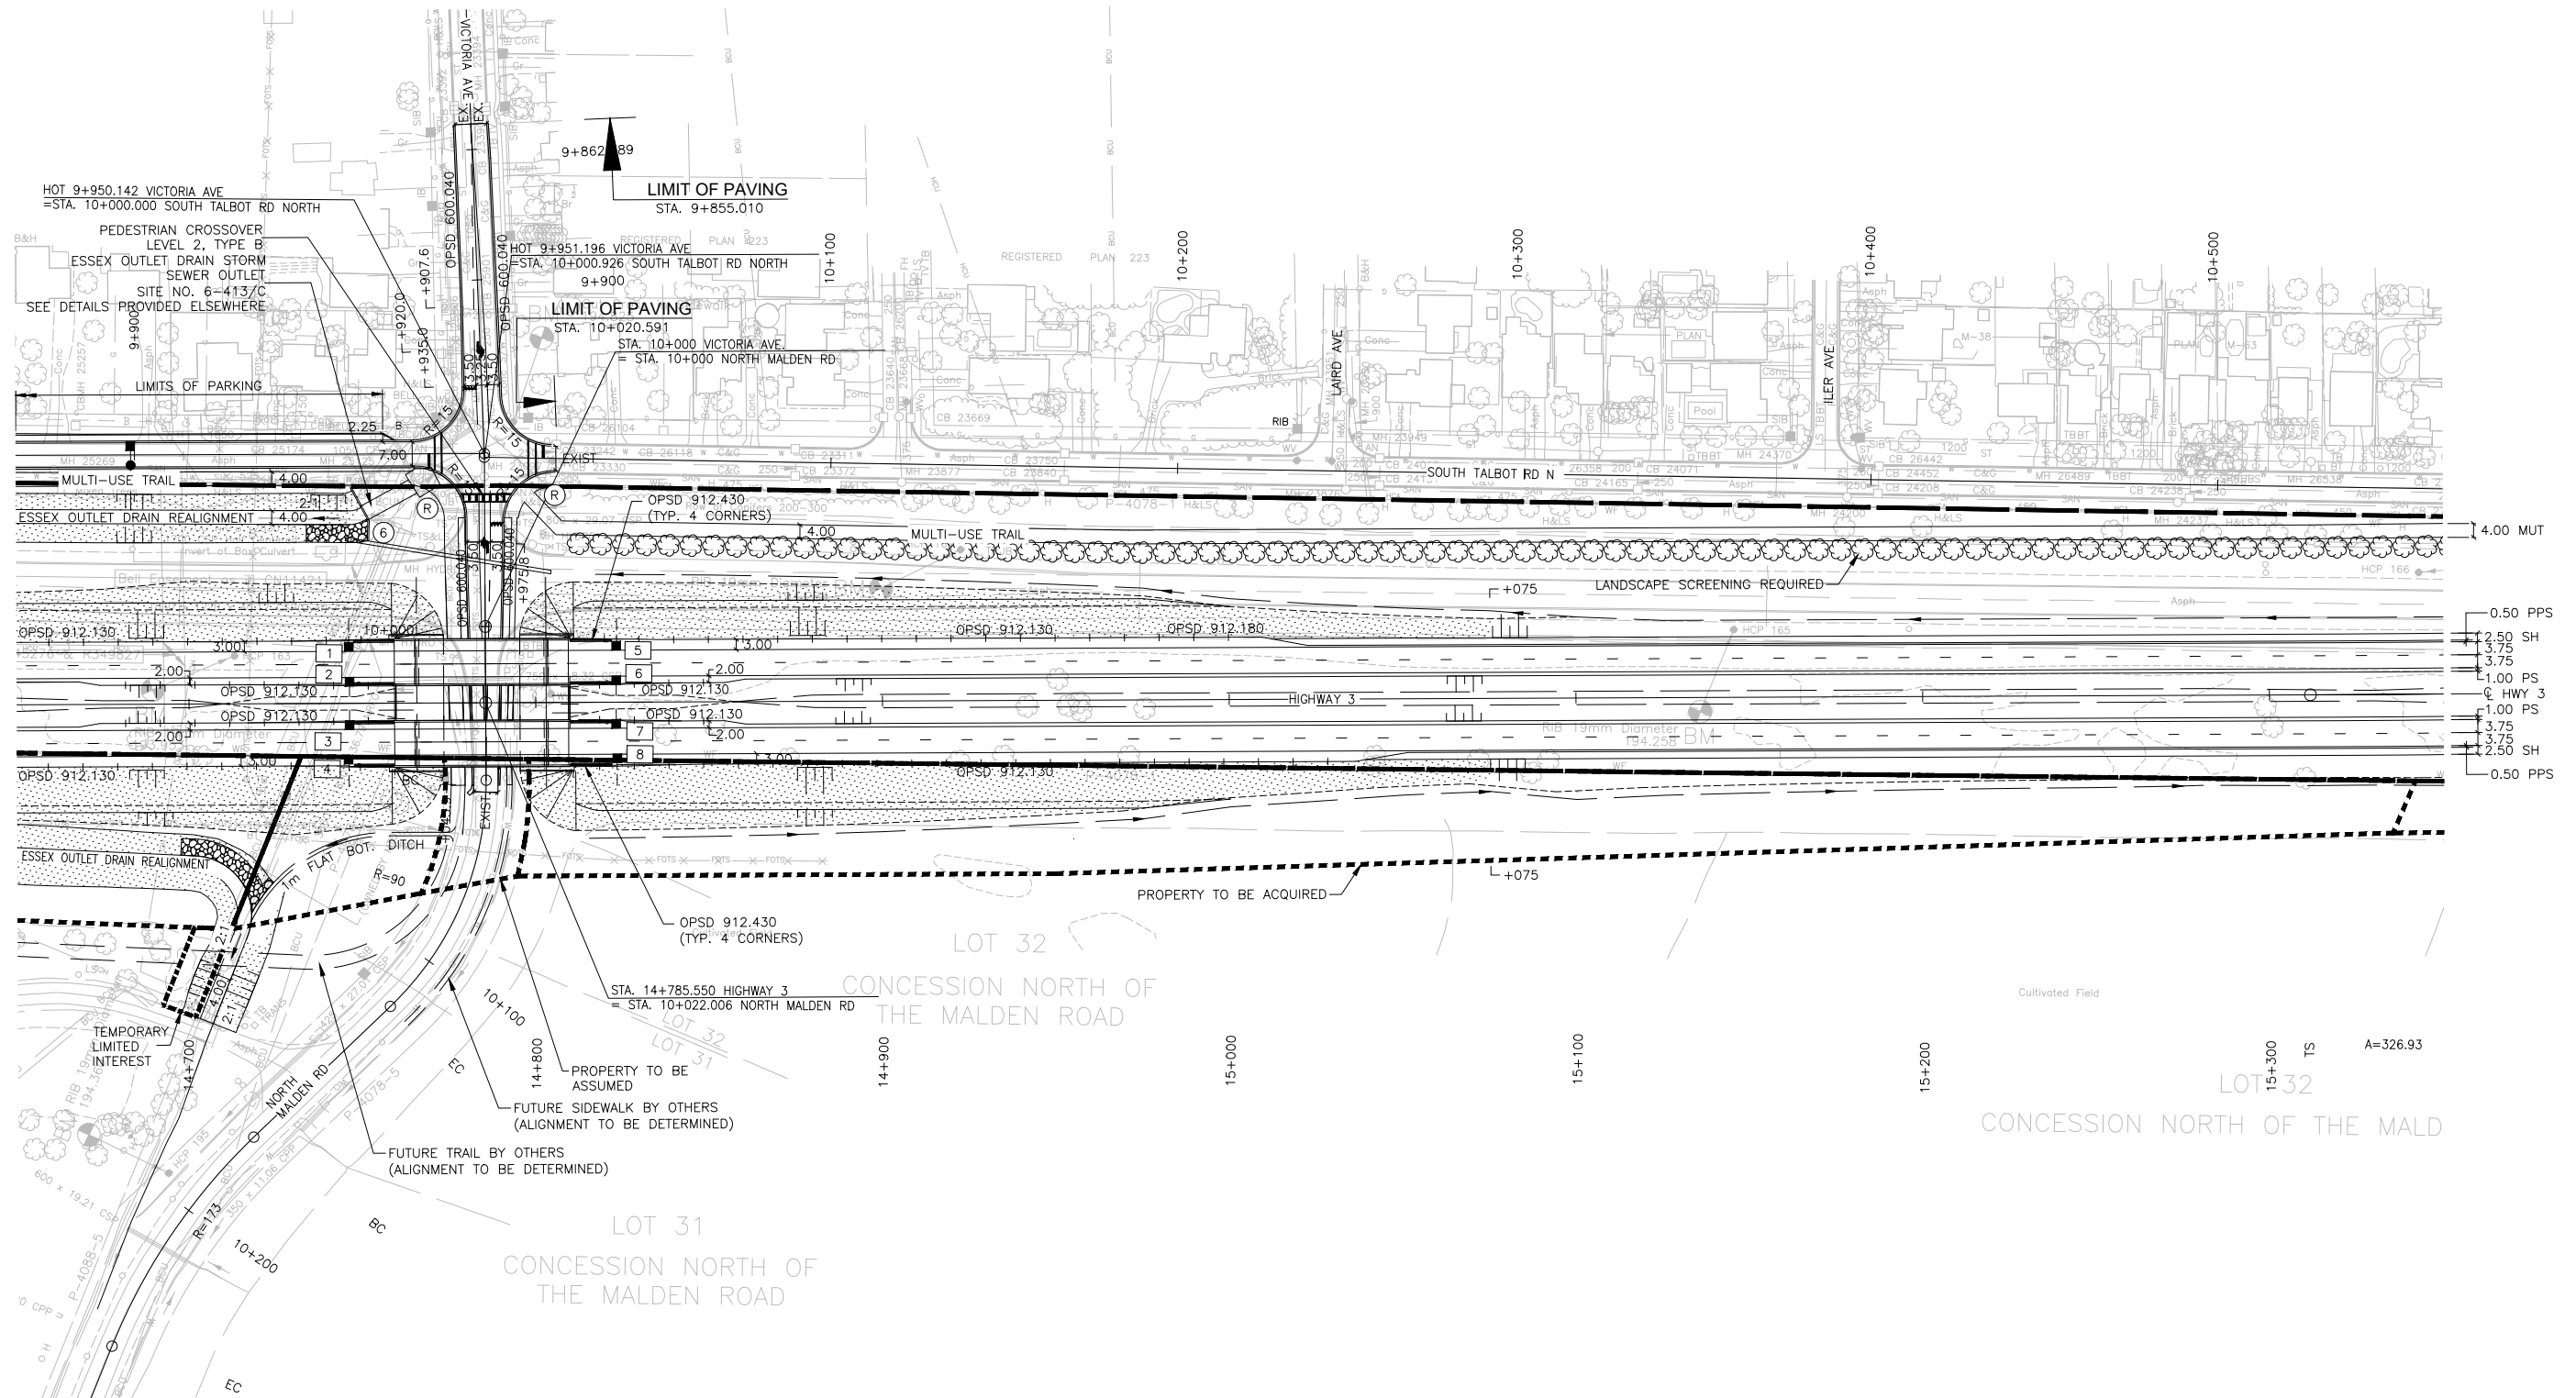

MINISTRY OF TRANSPORTATION
HIGHWAY 3 IMPROVEMENTS
TOWN OF ESSEX
GWP 317-98-00



THE DETAILS SHOWN ON THIS
DRAWING ARE PRELIMINARY AND ARE
PROVIDED FOR INFORMATION ONLY





CREATED BY: ACR
CHECKED BY: SJG
PROJECT No. 12-6452
DATE: MARCH 2020



NEW CONSTRUCTION
HIGHWAY 3
STA. 14+650 TO STA. 15+350
NC-5

DATE PLOTTED: 3/6/2020 6:48:15 AM
FILE LOCATION: G:\CAD\126452\02 - Civil\01-Contract\317-Profiles.dwg

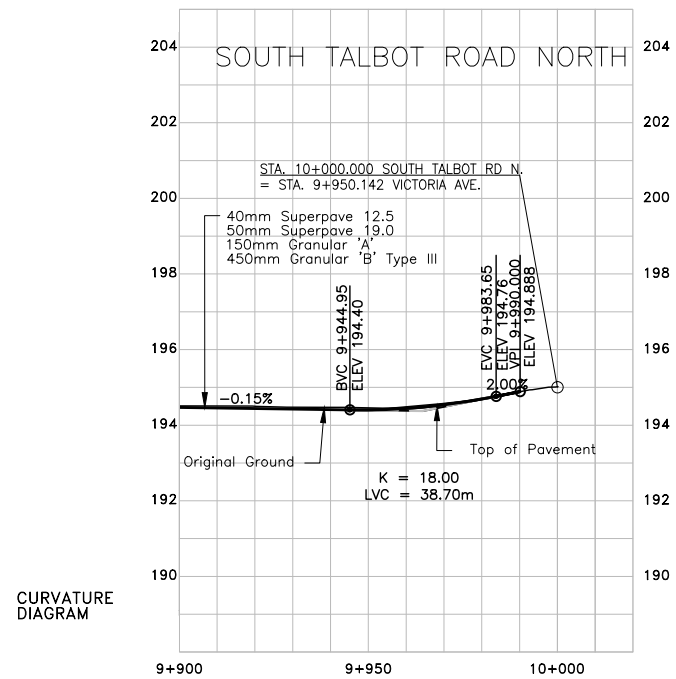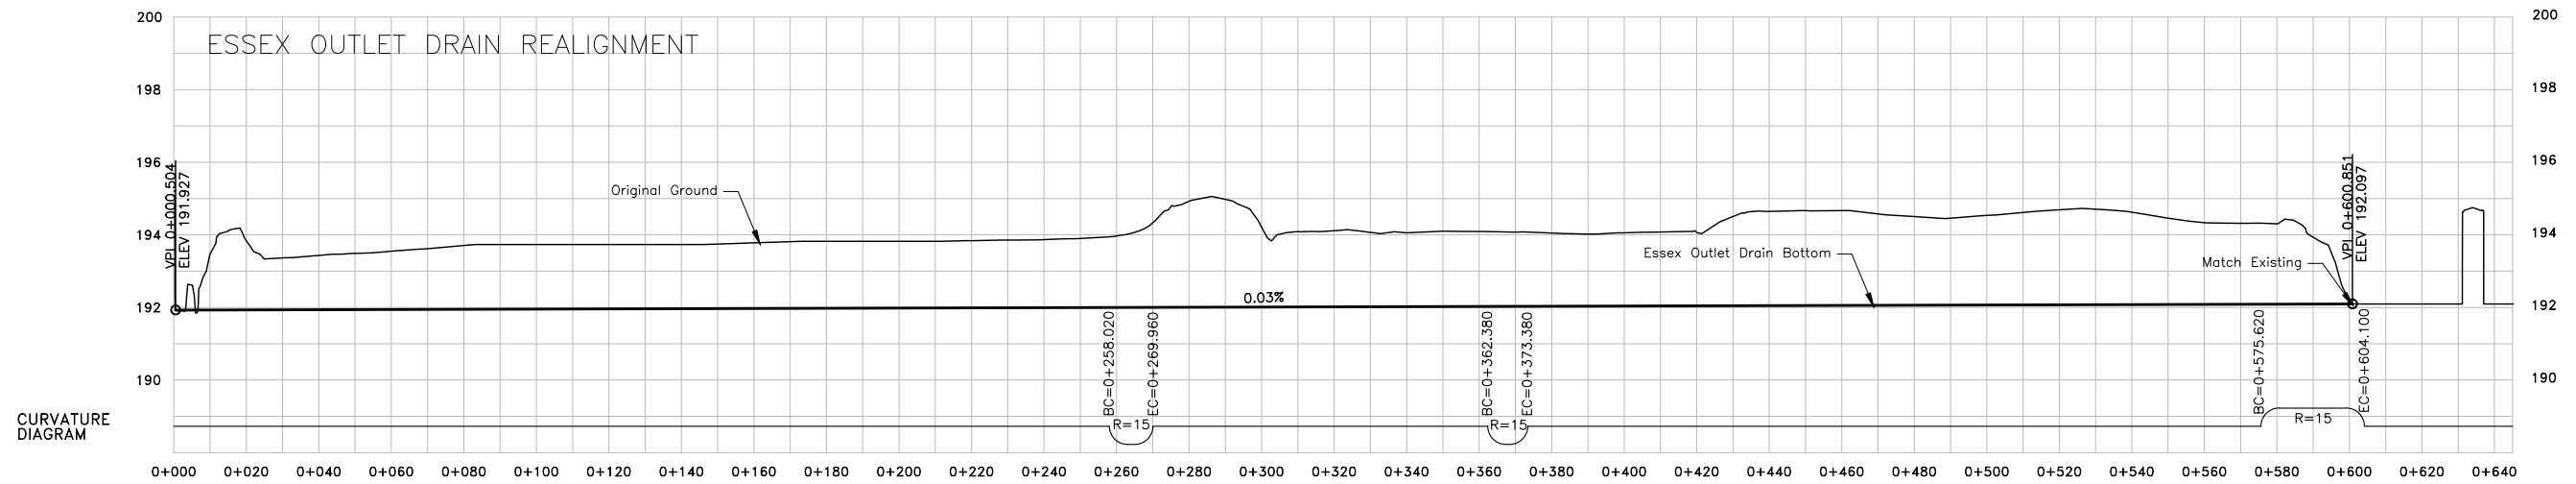

MINISTRY OF TRANSPORTATION
HIGHWAY 3 IMPROVEMENTS
TOWN OF ESSEX
GWP 317-98-00



THE DETAILS SHOWN ON THIS
DRAWING ARE PRELIMINARY AND ARE
PROVIDED FOR INFORMATION ONLY



CREATED BY: ACR
CHECKED BY: SJG

PROJECT No. 12-6452
DATE: MARCH 2020




PROFILES

SOUTH TALBOT ROAD NORTH
STA. 9+900 TO STA 10+600

P-13

DATE PLOTTED: 3/6/2020 8:49:50 AM
FILE LOCATION: G:\CAD\126452\02 - Civil\01-Contract\317-Typicals.dwg

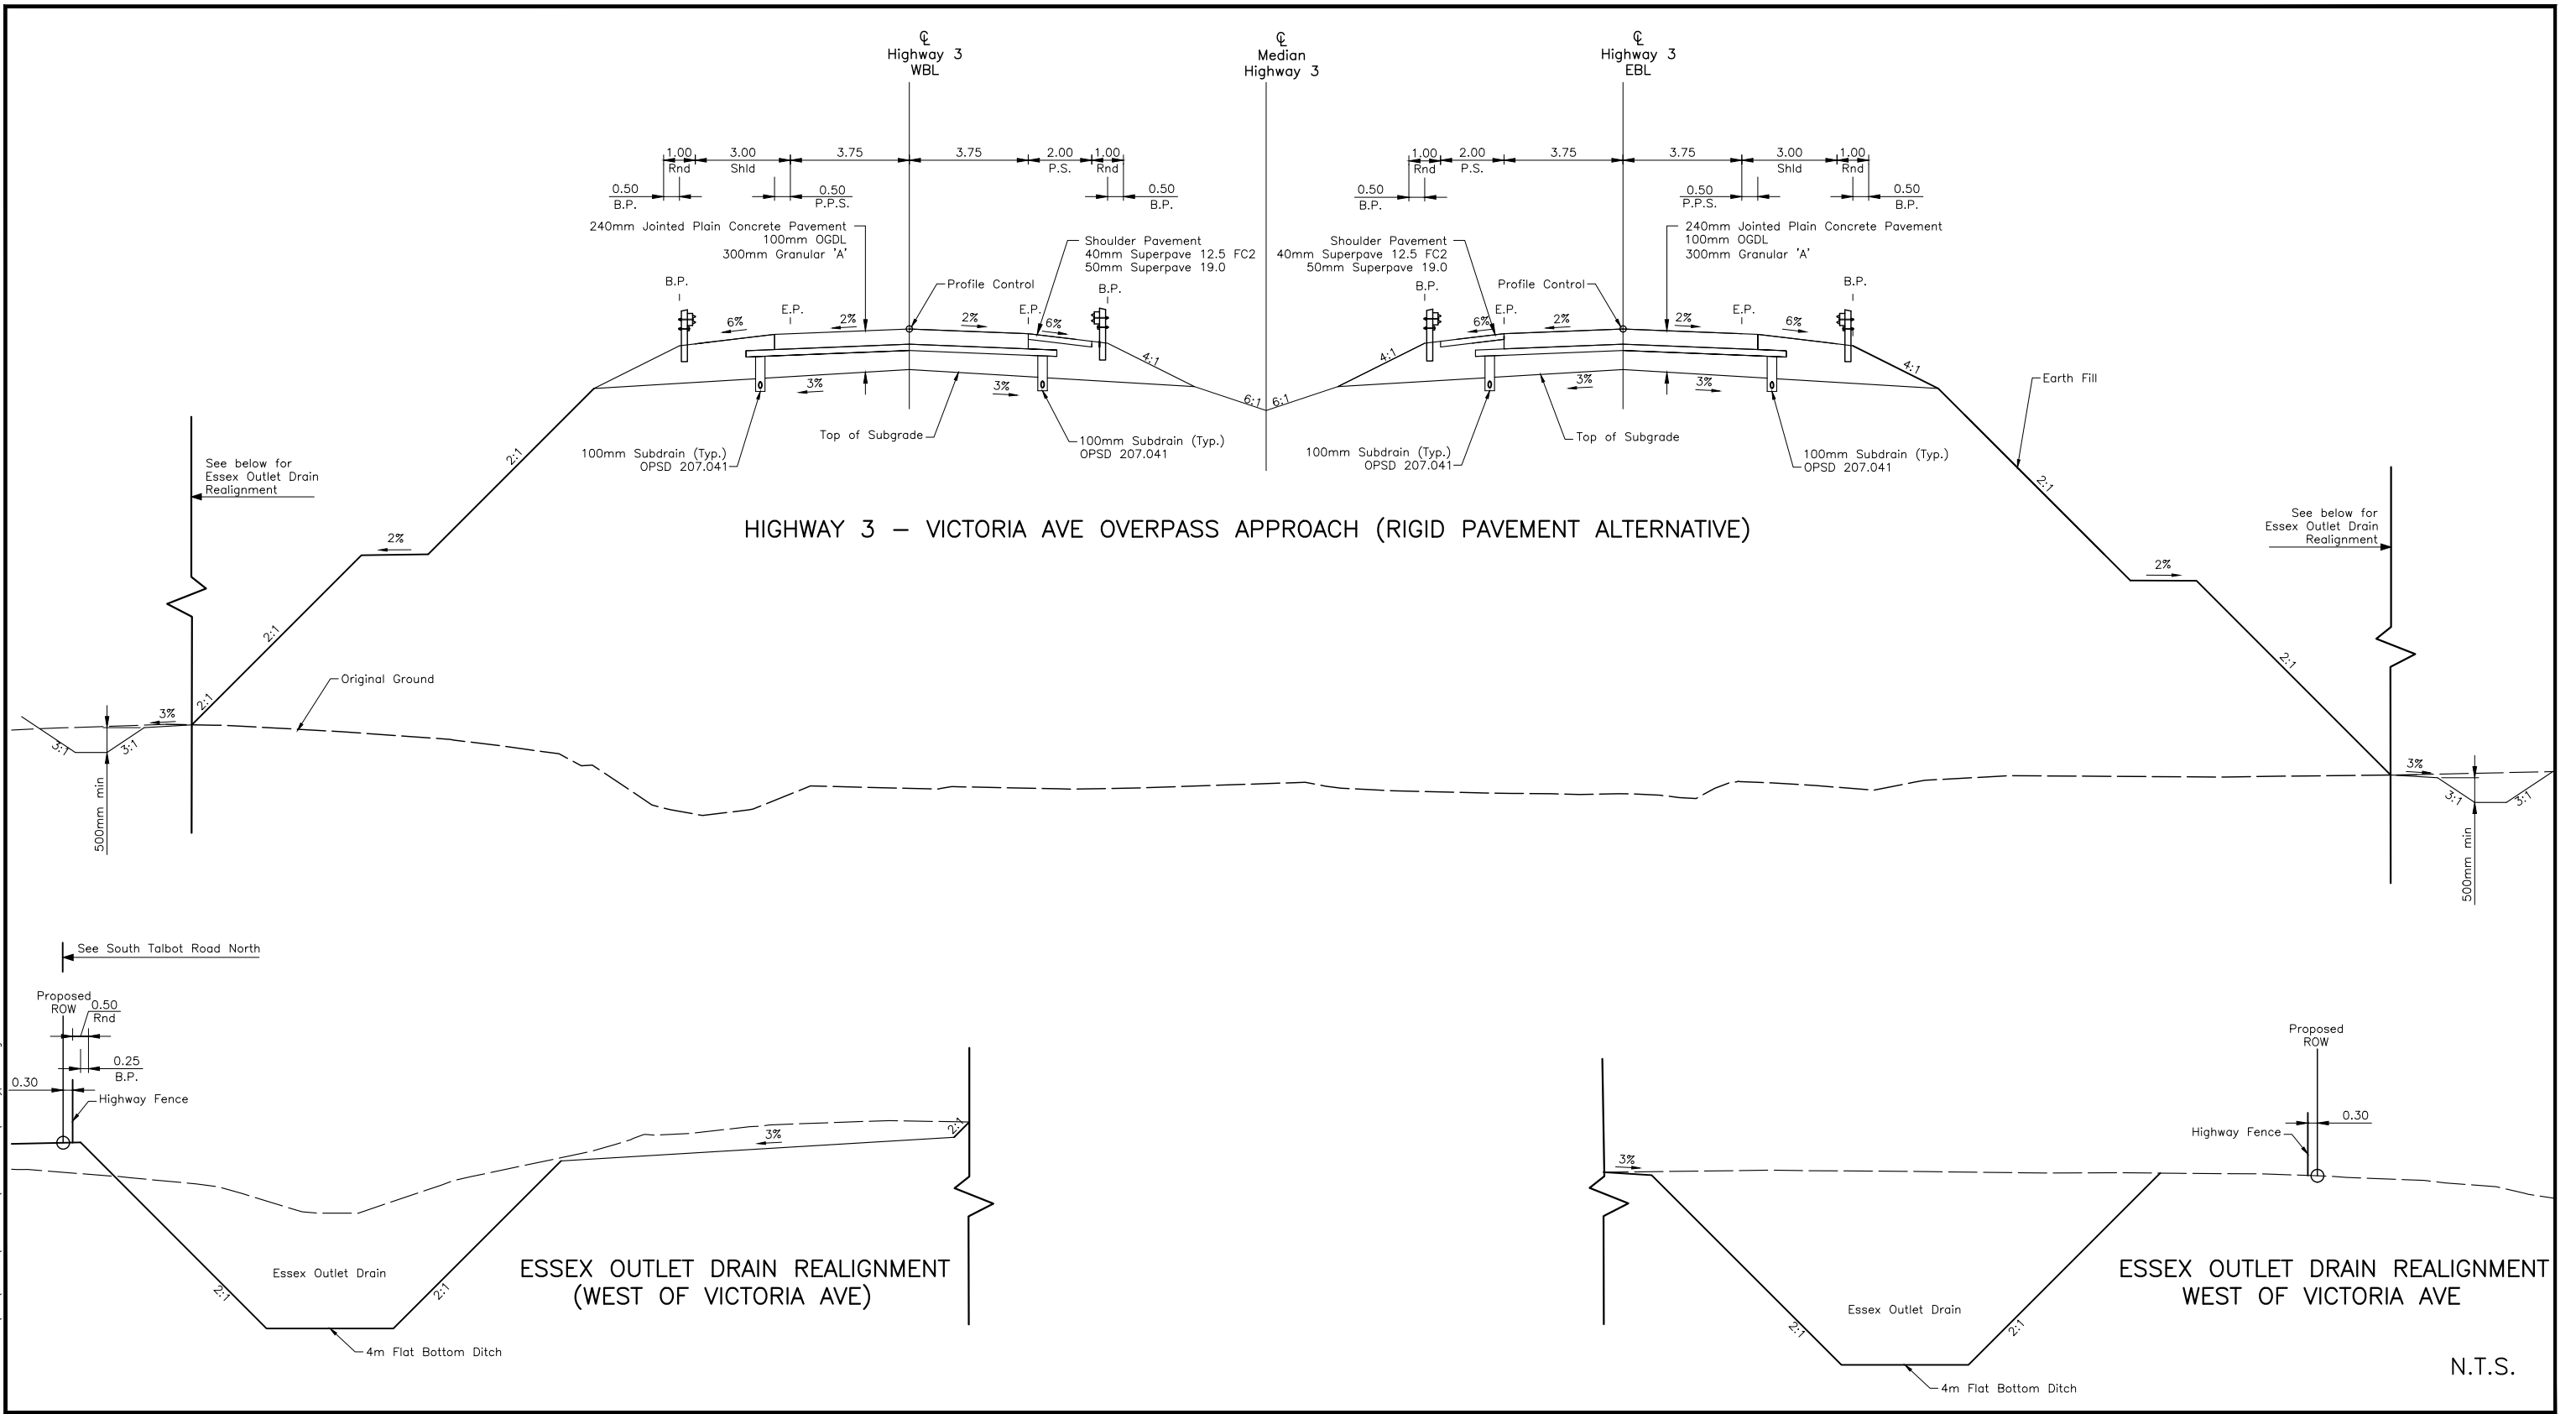

DATE PLOTTED: 3/6/2020 8:49:55 AM
FILE LOCATION: G:\CAD\126452\02 - Civil\01-Contract\317-Typicals.dwg

