

A1


ETC COMMERCIAL PLAZA

Project Name and Address

DA#	ISSUED FOR
DATE	EXPIRES
REMARKS	

DA#	ISSUED FOR
DATE	EXPIRES
REMARKS	

VALENTE HOME DEVELOPMENT
2985 DUGAL AVE
WINDSOR, ON N9B 9G4
OFFICE 519.966.8777
FAX 519.966.9140
EMAIL CORNE@VALENTECORP.COM

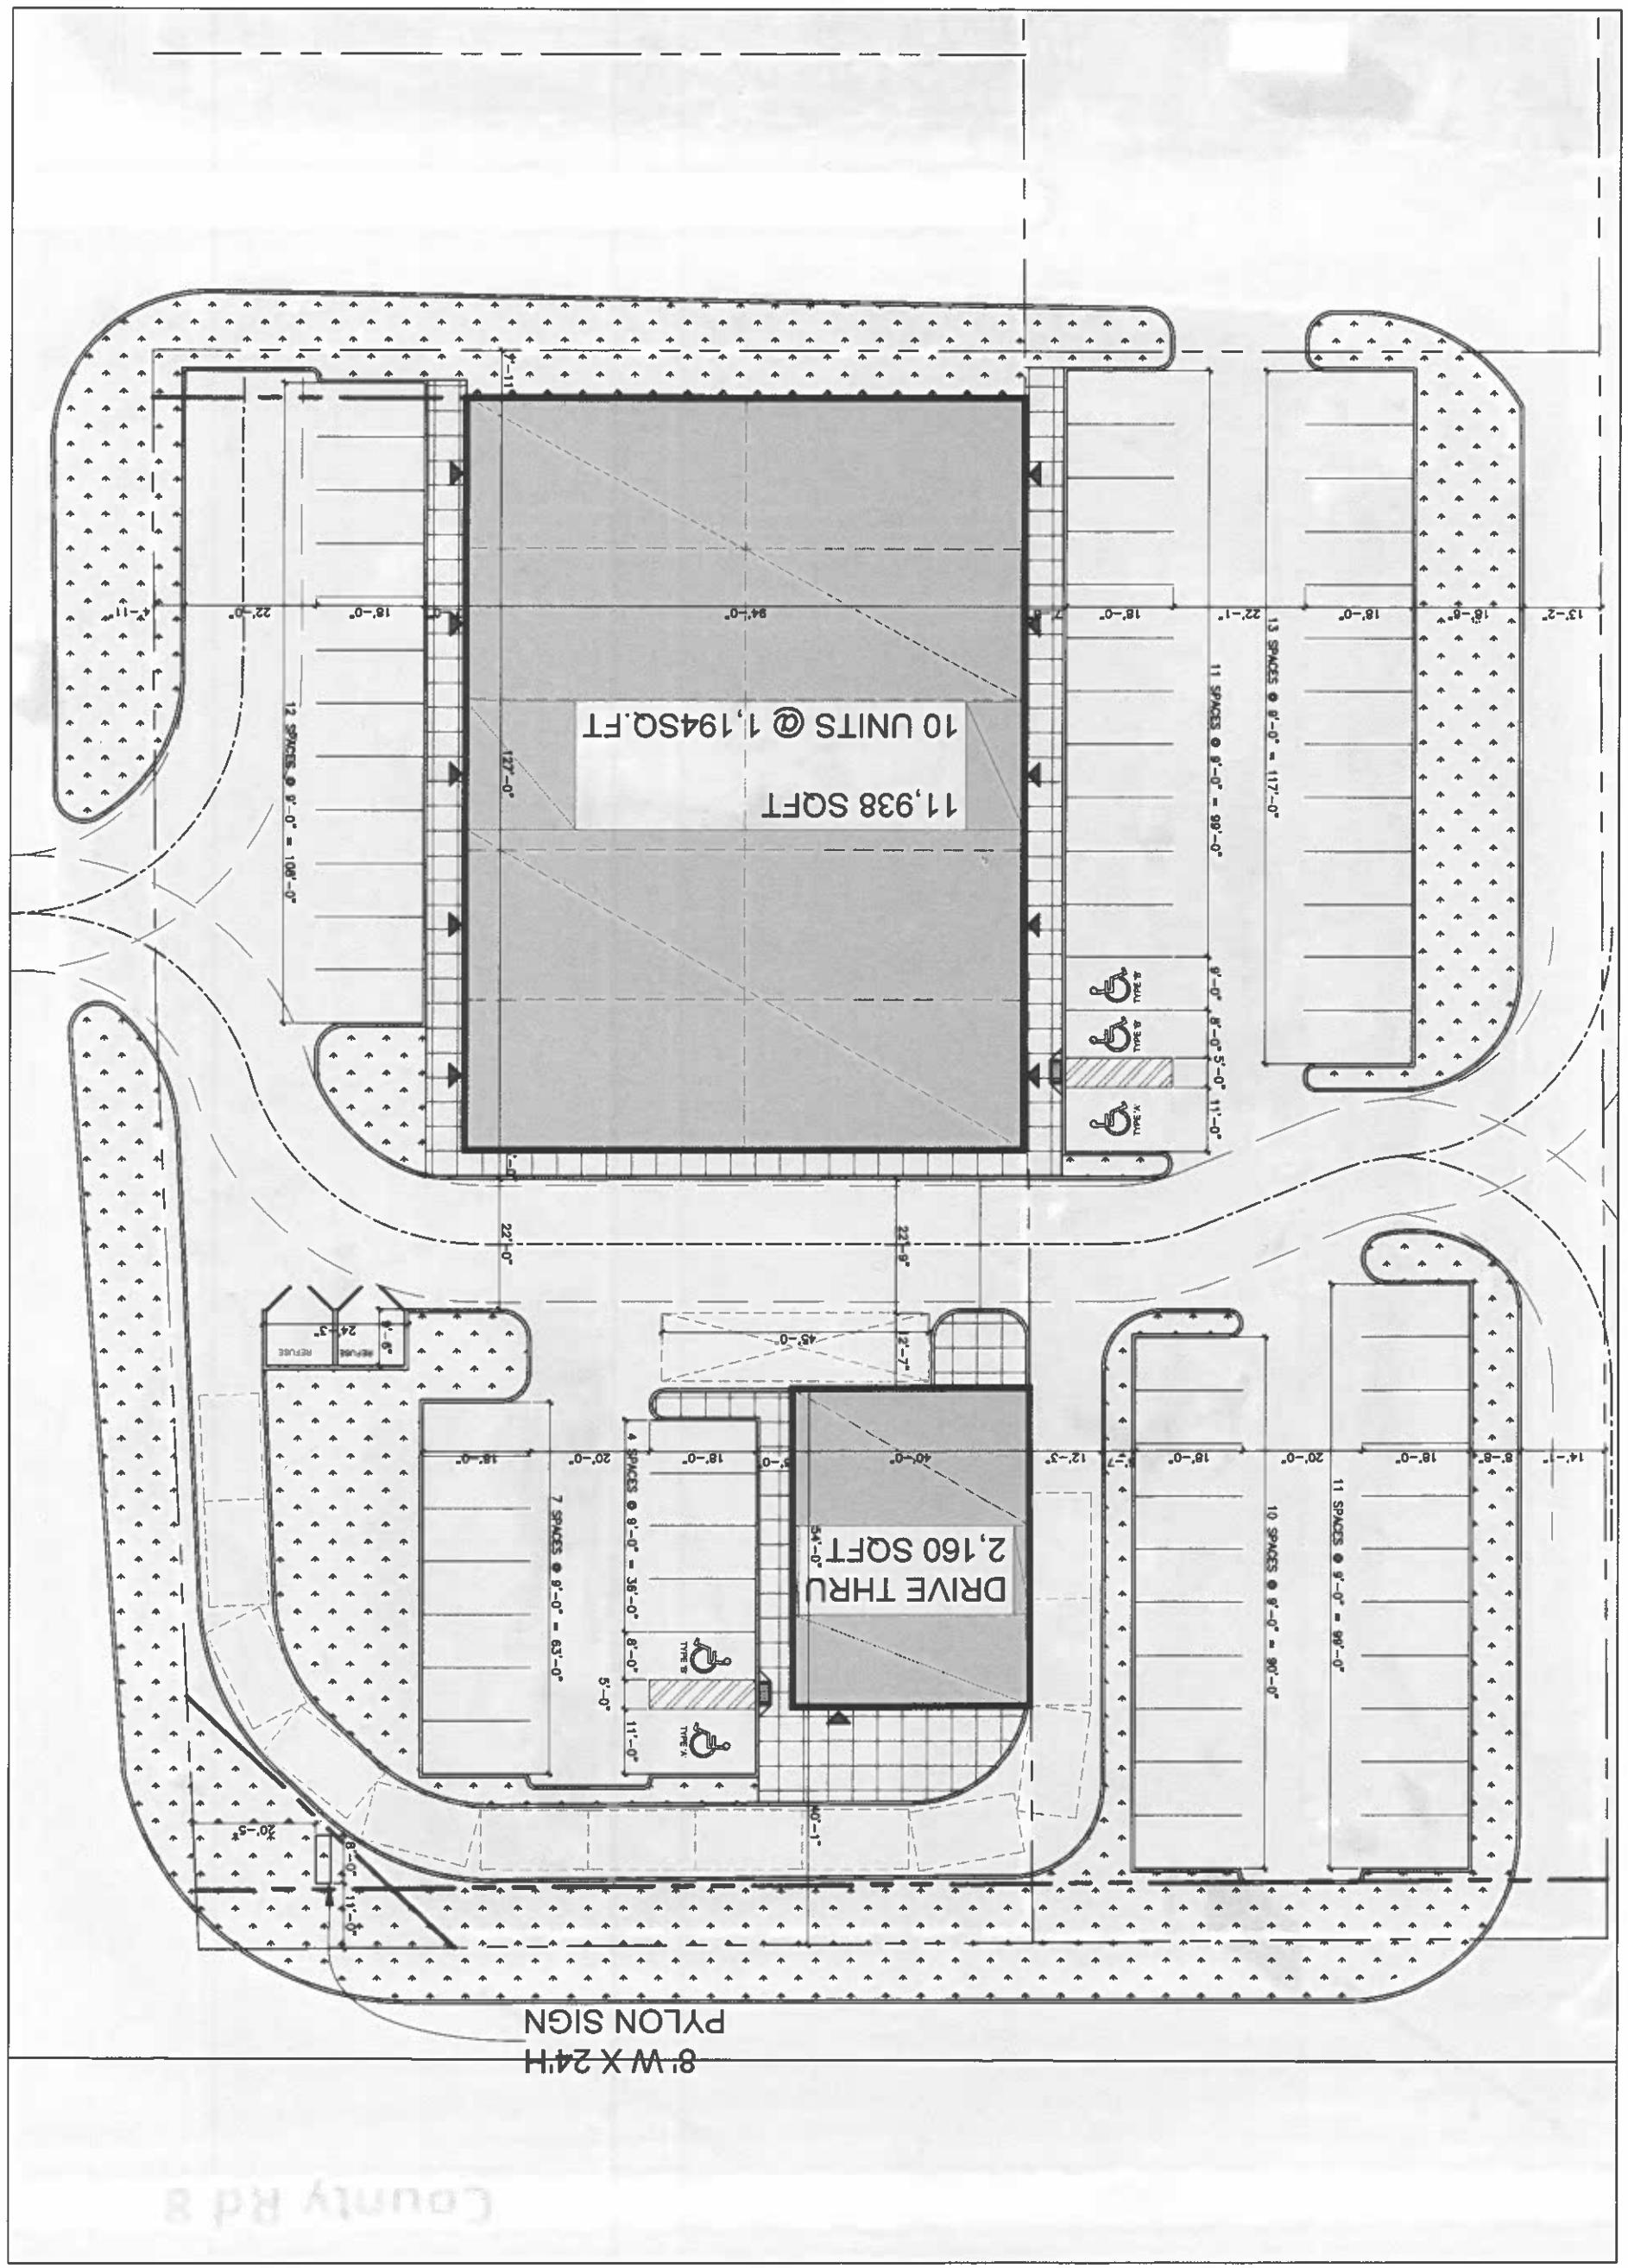

A1

ETC COMMERCIAL PLAZA

Proposed Name and Address

NAME	ADDRESS

NAME	ADDRESS

VALENTE HOME DEVELOPMENT
2935 DOUGLASS AVE
WINDSOR ONTARIO
N9A 3L7
PHONE 519 966 7777
FAX 519 966 9140
EMAIL CORRE@VALENTECORP.COM

